



**THE KOBEL RESIDENCE  
INTERIOR REMODELING**  
4934 SAINT CROIX DR, TAMPA, FL 33629-4831

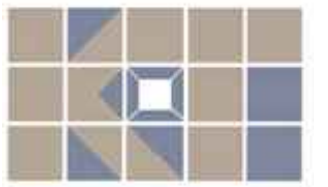



**KTD Inc.**  
*Design*  
KELLY TAAFFE DESIGN

Lic# ID 0002289  
FL# 13 0001146  
Kelly@kellytaaffedesign.com  
Tel.: 813.695.5049  
Fax: 813.805.2371

**EXTERIOR  
A-60**

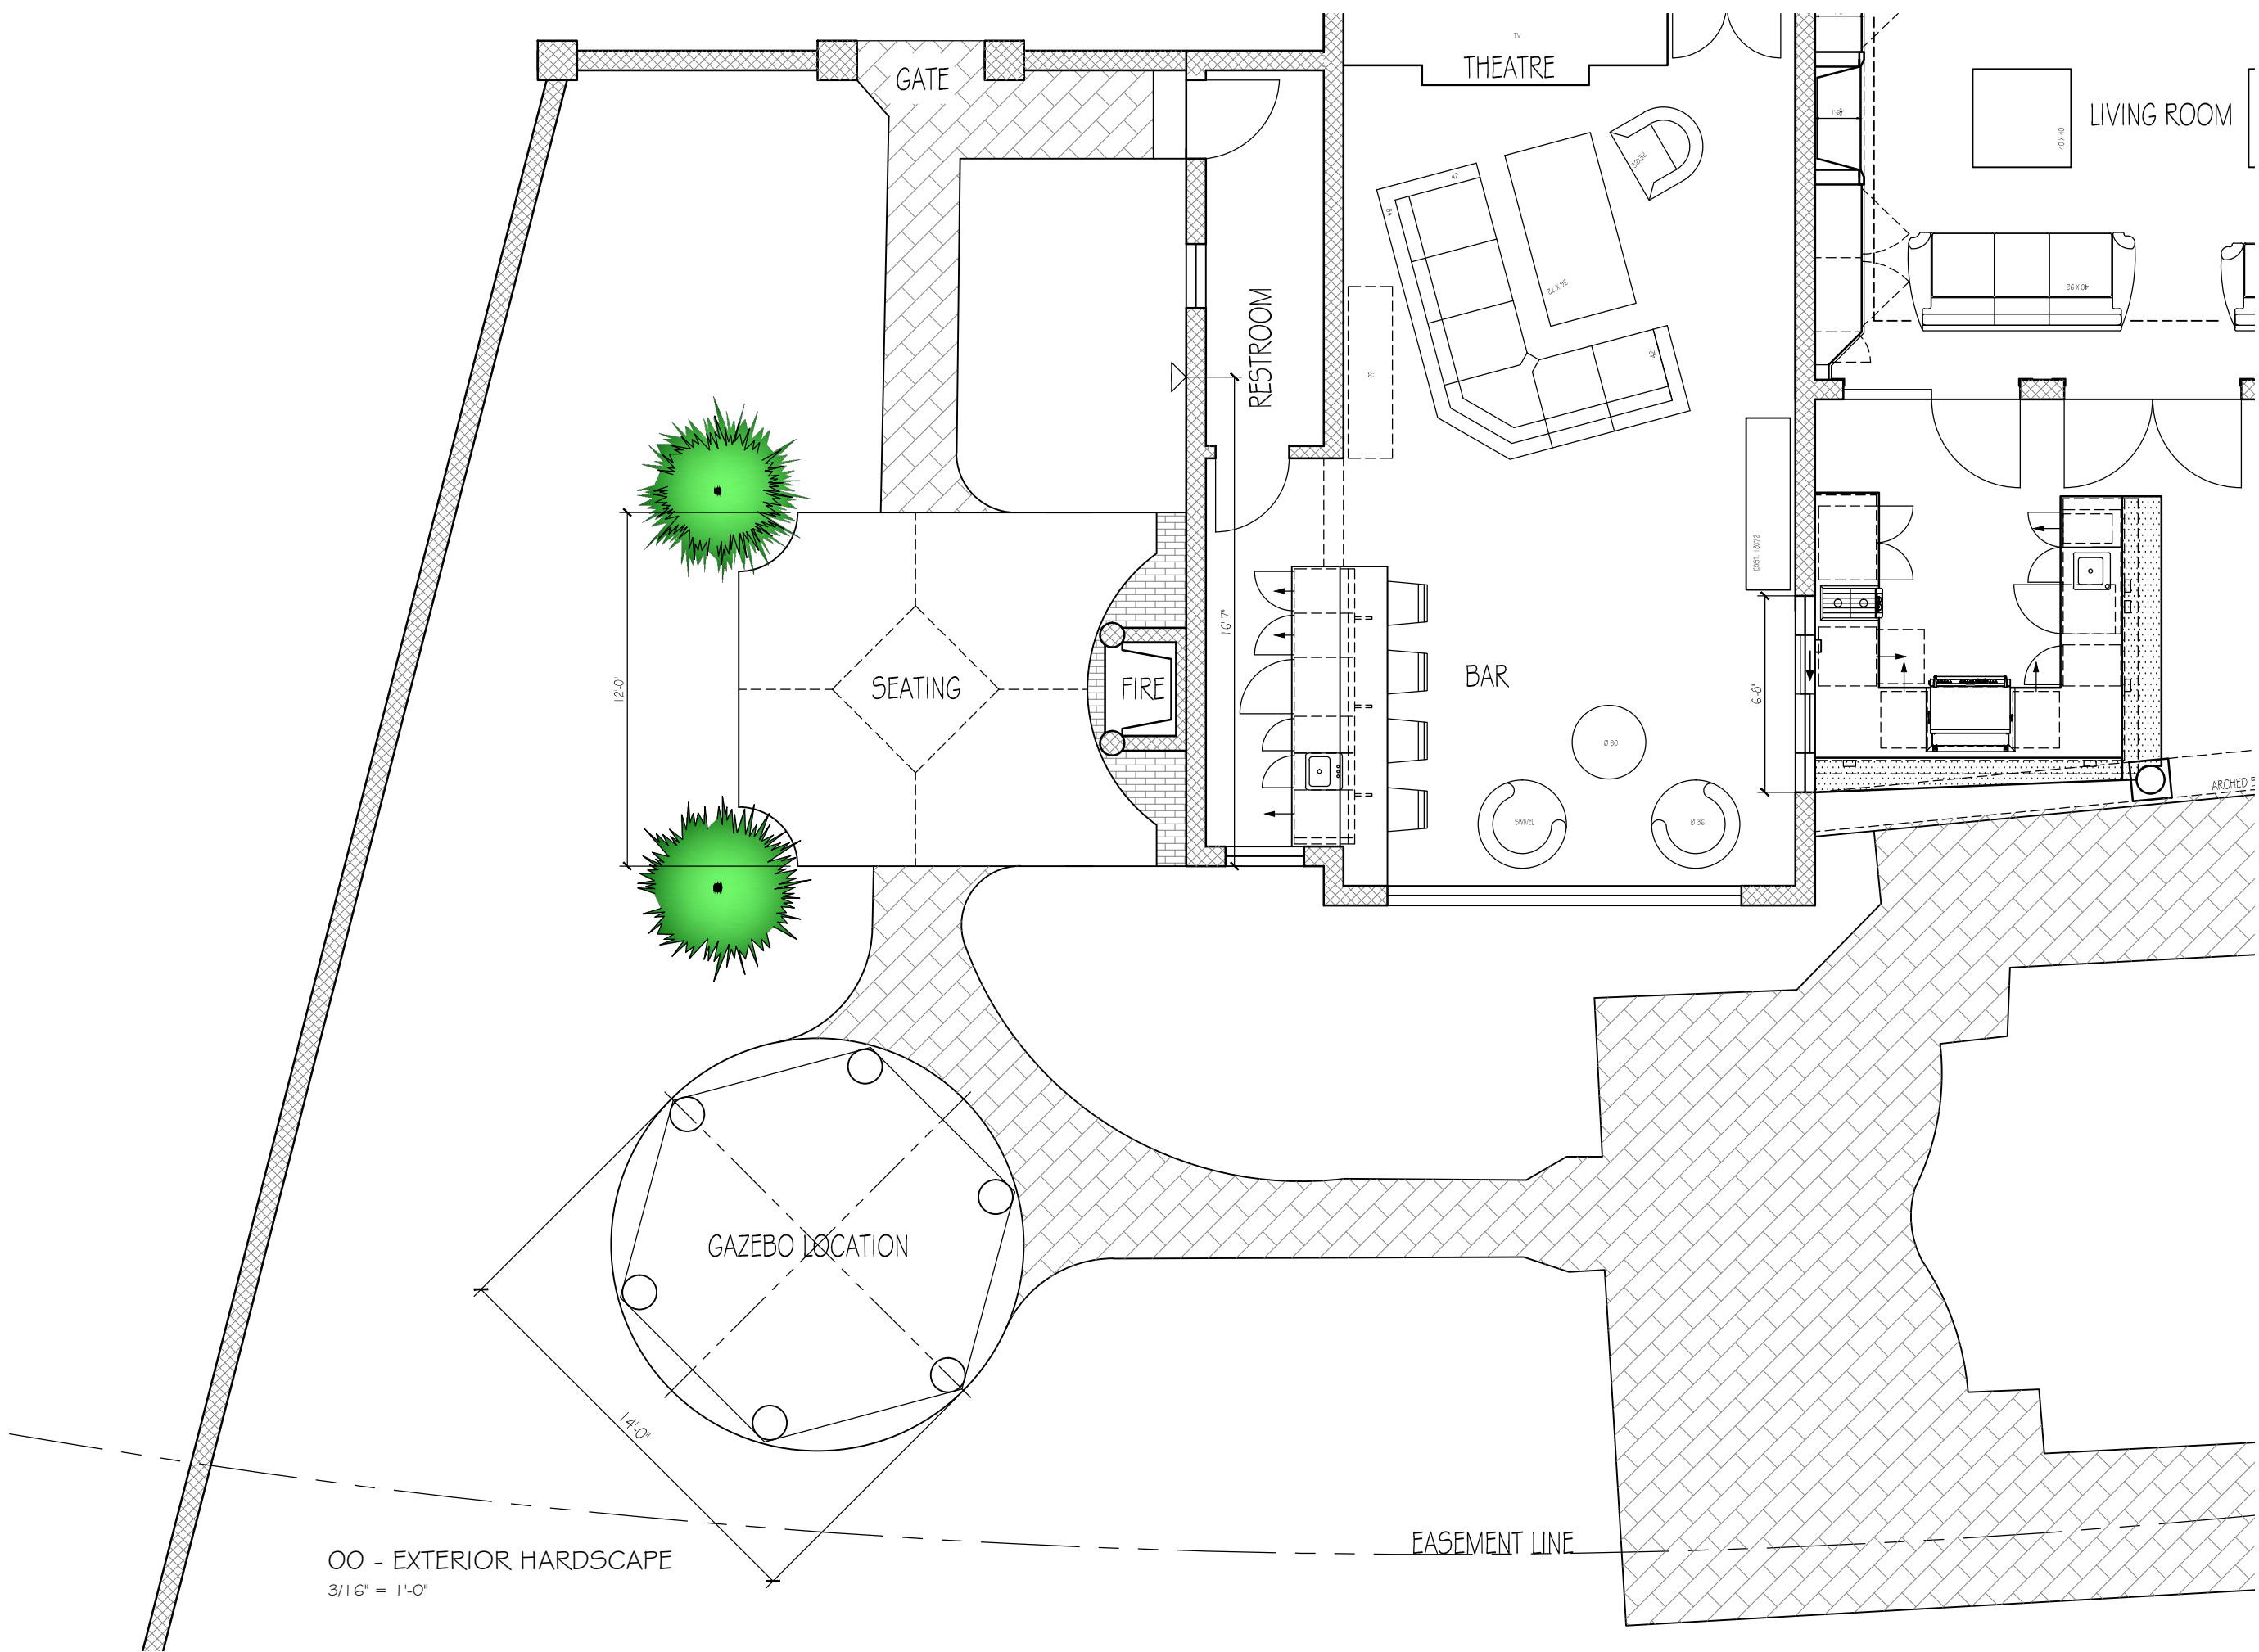

OO - EXTERIOR HARDSCAPE  
3/16" = 1'-0"

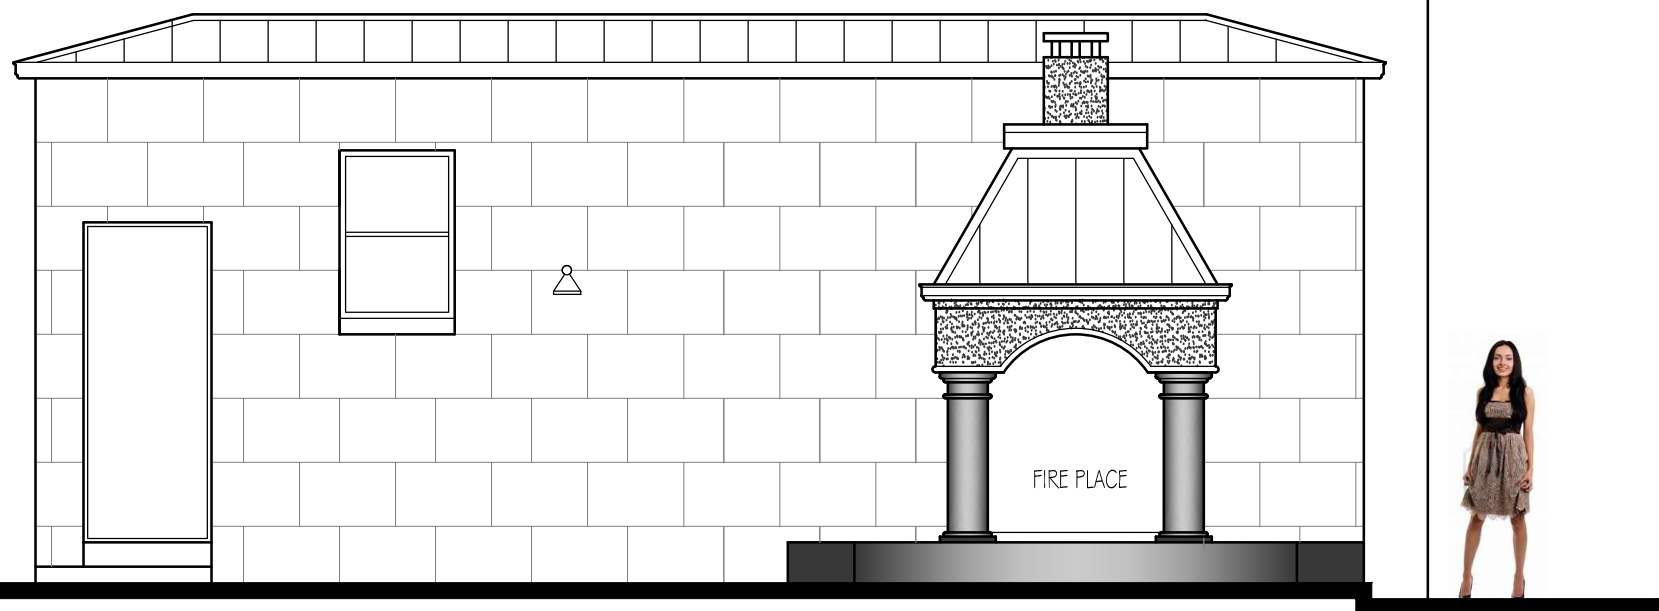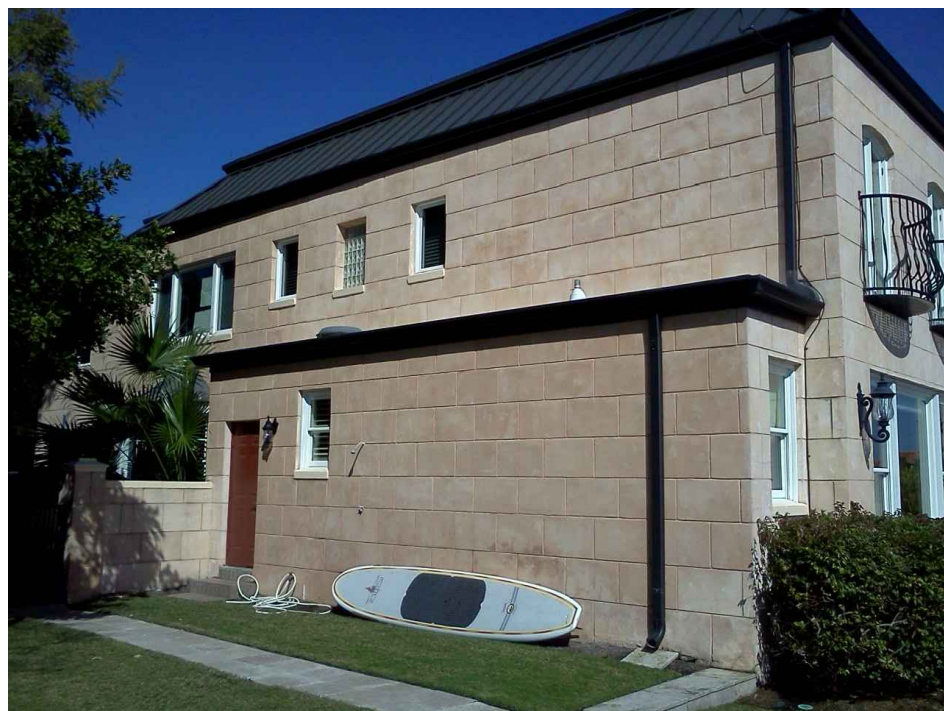

FIRE PLACE  
1/4" = 1'-0"

THE KOBEL RESIDENCE  
INTERIOR REMODELING  
4934 SAINT CROIX DR, TAMPA, FL 33629-4831



KTD Inc.

*Design*

KELLY TAAFFE DESIGN

Lic# ID 0002289  
FL# 13 0001146  
Kelly@kellytaaffedesign.com  
Tel.: 813.695.5049  
Fax: 813.805.2371

**EXTERIOR  
A-61**