


ST. PETE - CLEARWATER INTERNATIONAL AIRPORT INTERIOR FLOOR FINISHES - DESIGN #2 GATES 7-10

PRELIMINARY DESIGN
SUBJECT TO CHANGE
02-05-2015

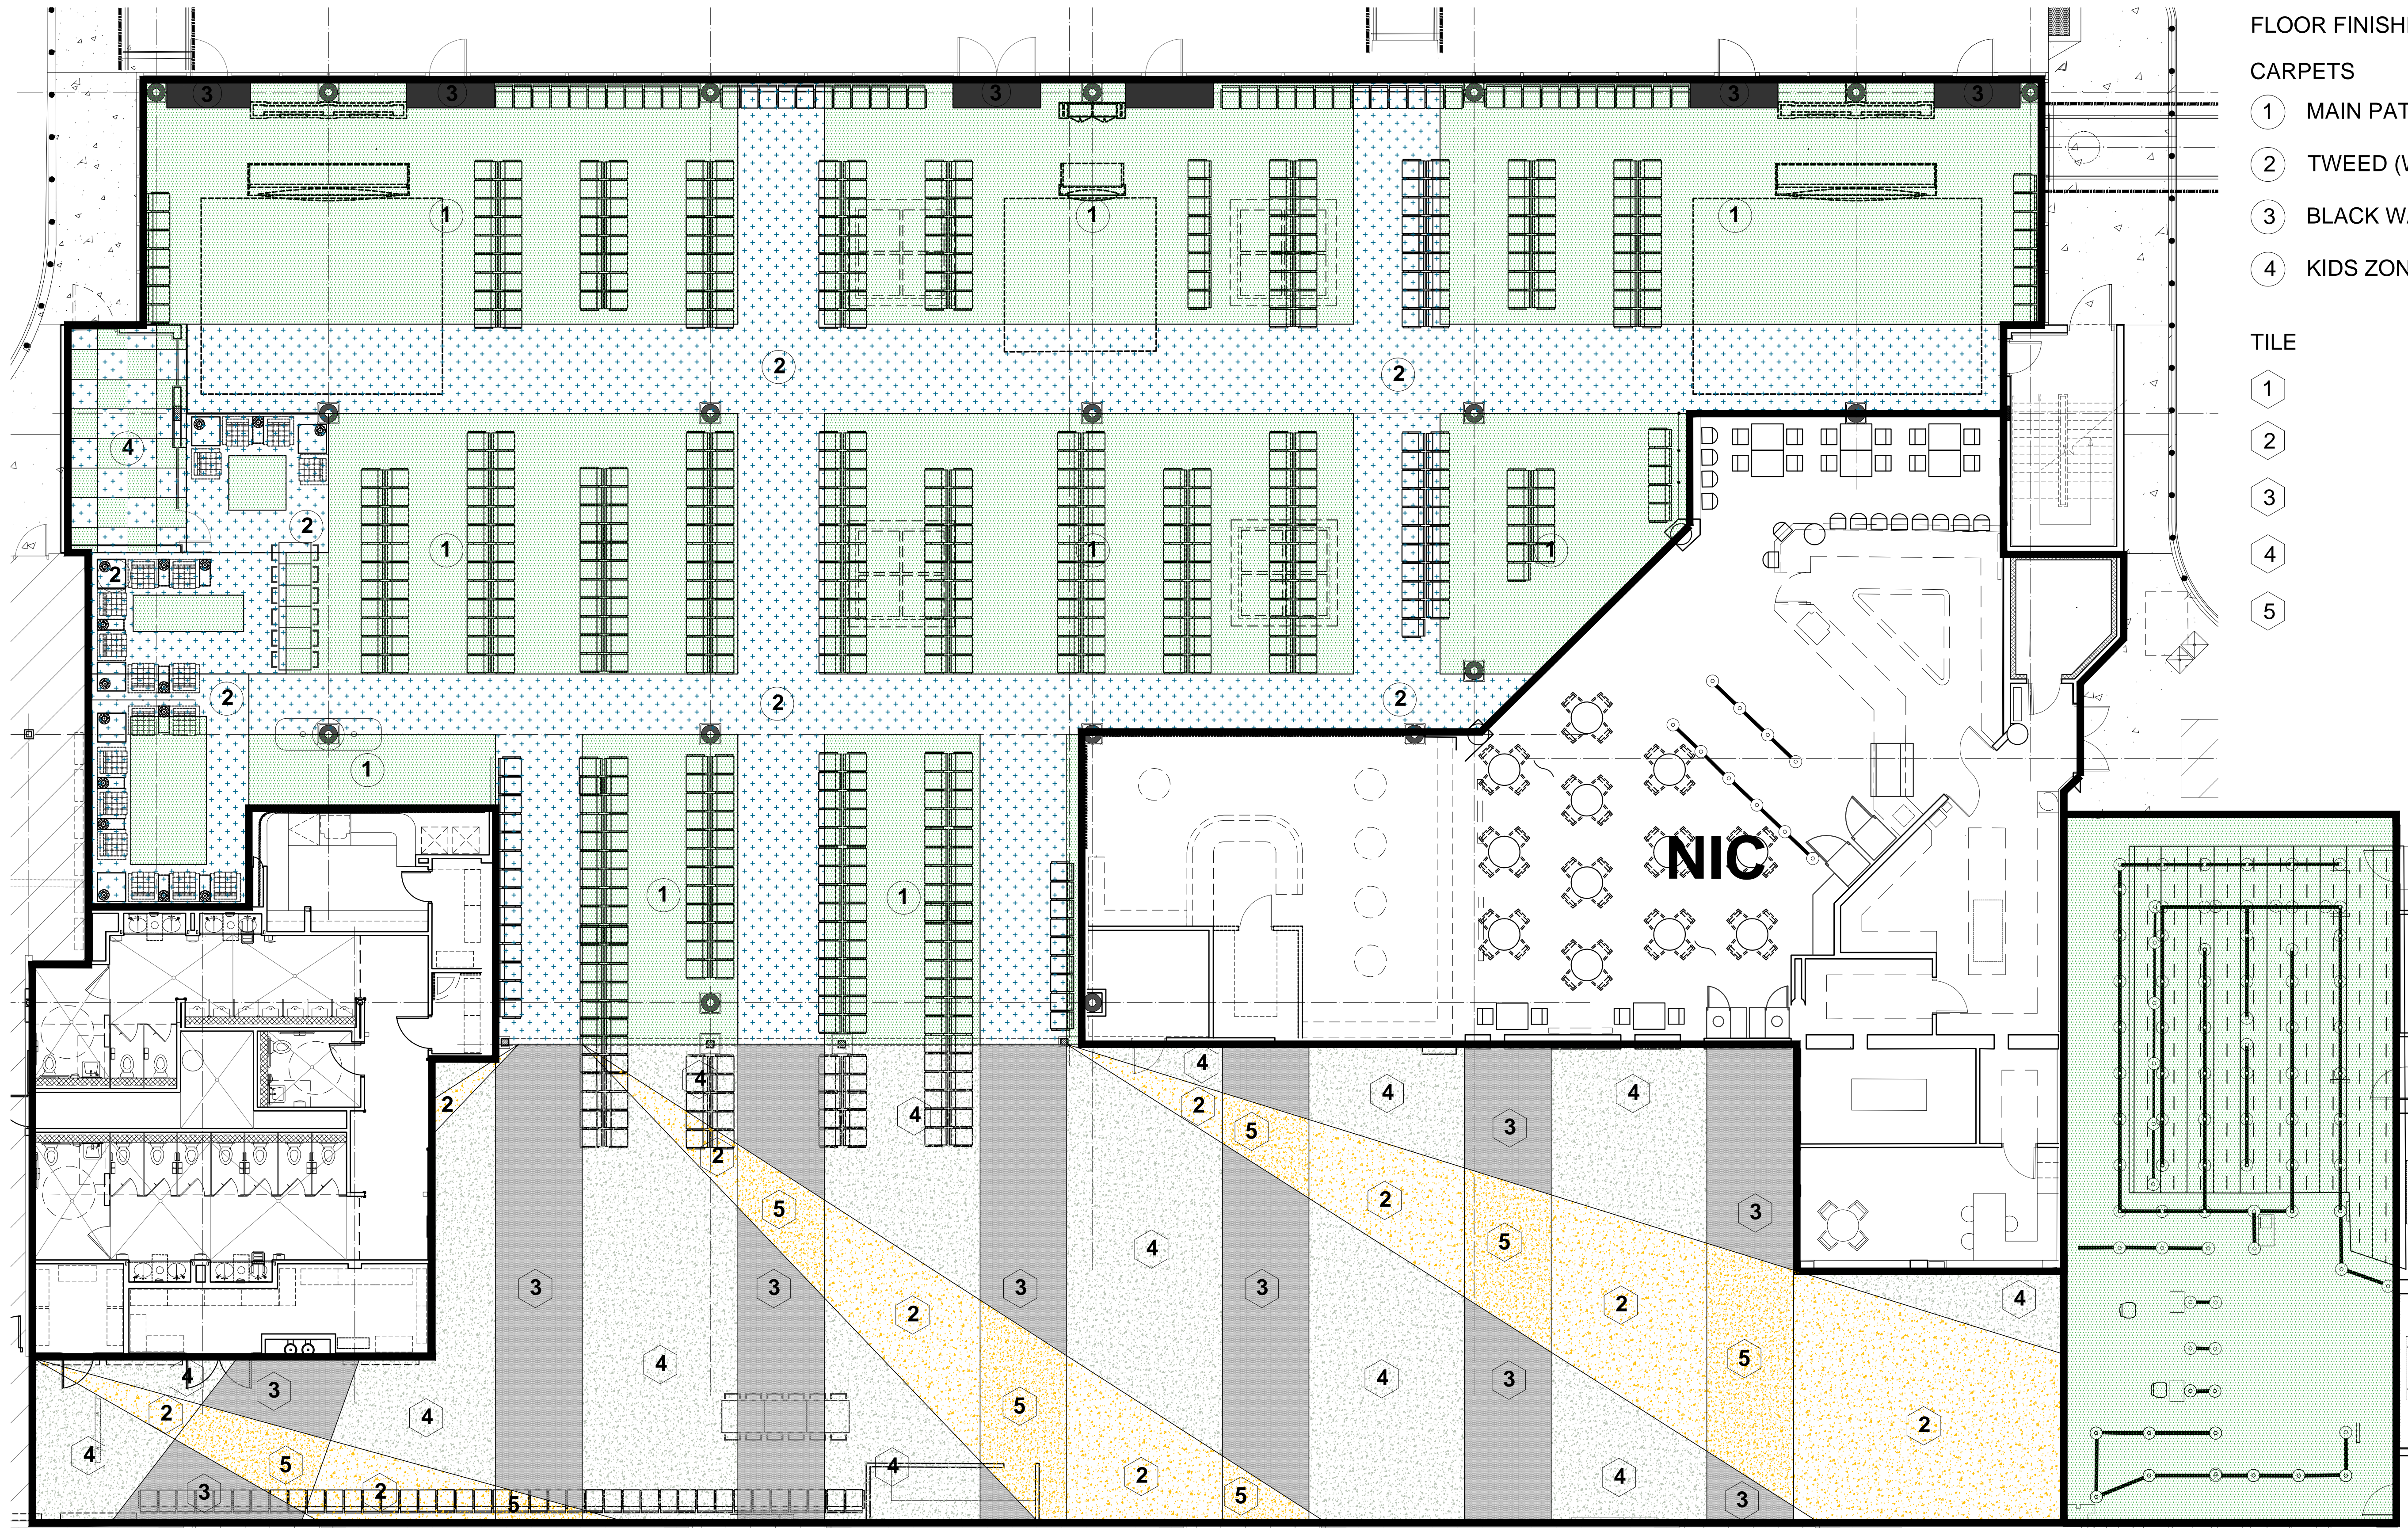

FLOOR FINISHES LEGEND

CARPETS

- ① MAIN PATTERN (WILTON, MATCH EXIST.)
- ② TWEED (WILTON, MATCH EXISTING)
- ③ BLACK WALK OFF
- ④ KIDS ZONE RUBBER TILE

TILE

- ①
- ②
- ③
- ④
- ⑤



Michael Baker **INTERNATIONAL**

SCALE IN FEET