


ELEVATION 02
SCALE: 1/2"

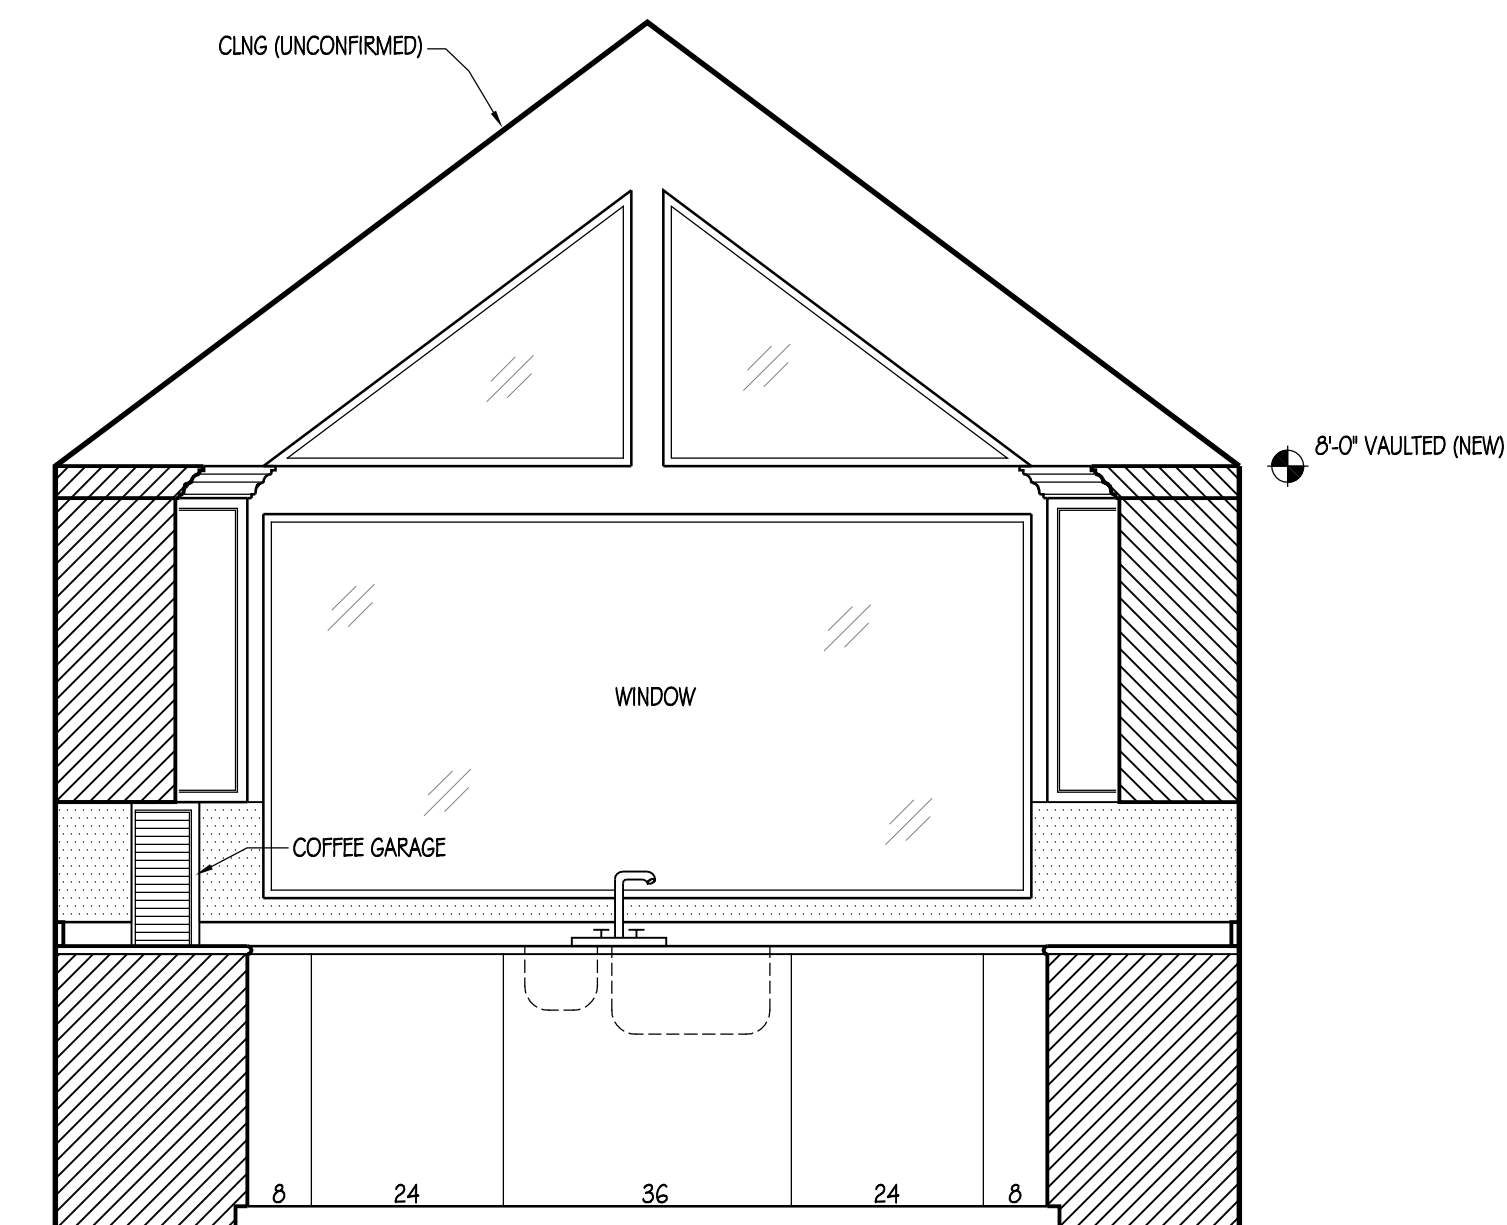

ELEVATION 03
SCALE: 1/2"

THE PULLIAM RESIDENCE KITCHEN REMODELING

PALMER, ALASKA 99646



Design
KELLY TAAFFE DESIGN

Lic# ID 0002289
FL# 13 0001146
Kelly@kellytaaffedesign.com
Tel.: 813.695.5049
Fax: 813.805.2371