

*Kelly Taaffe Design*  
KELLY TAAFFE DESIGN

Lic# ID 0002289  
FL# 13 0001146  
Kelly@kellytaaffedesign.com  
Tel.: 813.695.5049  
Fax: 813.805.2371

TERMINAL REHABILITATION - PHASE 2.

REVISIONS		
NO.	DESCRIPTION	DATE
1	ADDENDUM No. 2	6/1/16

DATE ISSUED: MAY 6, 2016

REVIEWED BY:

DRAWN BY:

DESIGNED BY:

AEP PROJECT NUMBER  
201-0001-001

© 2014 RS&H, INC.  
SHEET TITLE

MAIN FLOOR ENTRANCE TZO DETAILS

SHEET NUMBER

INT-126


BID DOCUMENTS

**GENERAL NOTE:**


WATERJET CUT LETTERS.  
ALL WATERJET CUT METAL LETTERS & NUMBERS SHALL BE 3/8" OVER ALL THICKNESS INCLUDING MESH MOUNTING BASE, SO THAT THEY ARE COMPLETELY FLUSH WITH THE FACE OF THE EPOXY RESIN TERRAZZO POURED AROUND THEM.

LEGEND	
○ TZ1	MAIN CONCOURSE OFF-WHITE: MATCH EXISTING
○ TZ2	DOVE GRAY - MAIN AREA
○ TZ3	MATRIX WHITE: MATCH EXISTING
○ TZ4	DARKEST SEA
○ TZ5	DEEP SEA
○ TZ6	MEDIUM SEA
○ TZ7	SHALLOW SEA
○ TZ8	INLAND & SHORE WATERS
○ TZ9	"SILVER"
○ TZ10	COASTLINE
○ TZ11	DARK GREEN
○ TZ12	LIGHT GREEN
○ TZ13	LINEN
○ TZ14	LIGHT GOLD (1/4A: W/ LG AGGREGATE FOR STARFISH)
○ TZ15	SHADOWS
○ TZ16	BLACK
○ TZ17	RED
○ TZ18	NEW AQUA
○ TZ19	NEW SKY BLUE
○ TZ20	NOT USED
□ TZ BASE NOT SHOWN	FLOOR BOARDS MATCH 'TZ 2' THROUGHOUT, MATCH EXISTING
□ STRIP A	ALUM 3/8" X 3/8"
□ STRIP B	ALUM 3/8" X 1/4"
□ STRIP C	ALUM 3/8" X 1/8"
□ STRIP D	ALUM 3/8" X 1/6" GAUGE (TYPICAL: ALL SHORLINE, INLAND WATERS & RIVERS)
□ STRIP E	BRASS 3/8" X 1/4"
□ STRIP F	BRASS 3/8" X 1/8"
□ STRIP G	ZINC 3/8" X 1/6" GAUGE
□ STRIP H	BRASS 1/2" (TYPICAL: ALL LONG/LAT. LINES)
□ STRIP I	BRASS 1/16"
□ STRIP K	BRASS 3/8" X 3/8"
□ STRIP Y	MATCH EXISTING CONCOURSE
□ STRIP X	NO DIVIDER STRIP LINES INDICATE TZO COLOR TRANSITIONS ONLY.

NOTE: PRINTED COLORS ARE NOT REPRESENTATIVE OF INSTALLED PRODUCT. (SEE PHYSICAL CONTROL SAMPLES)

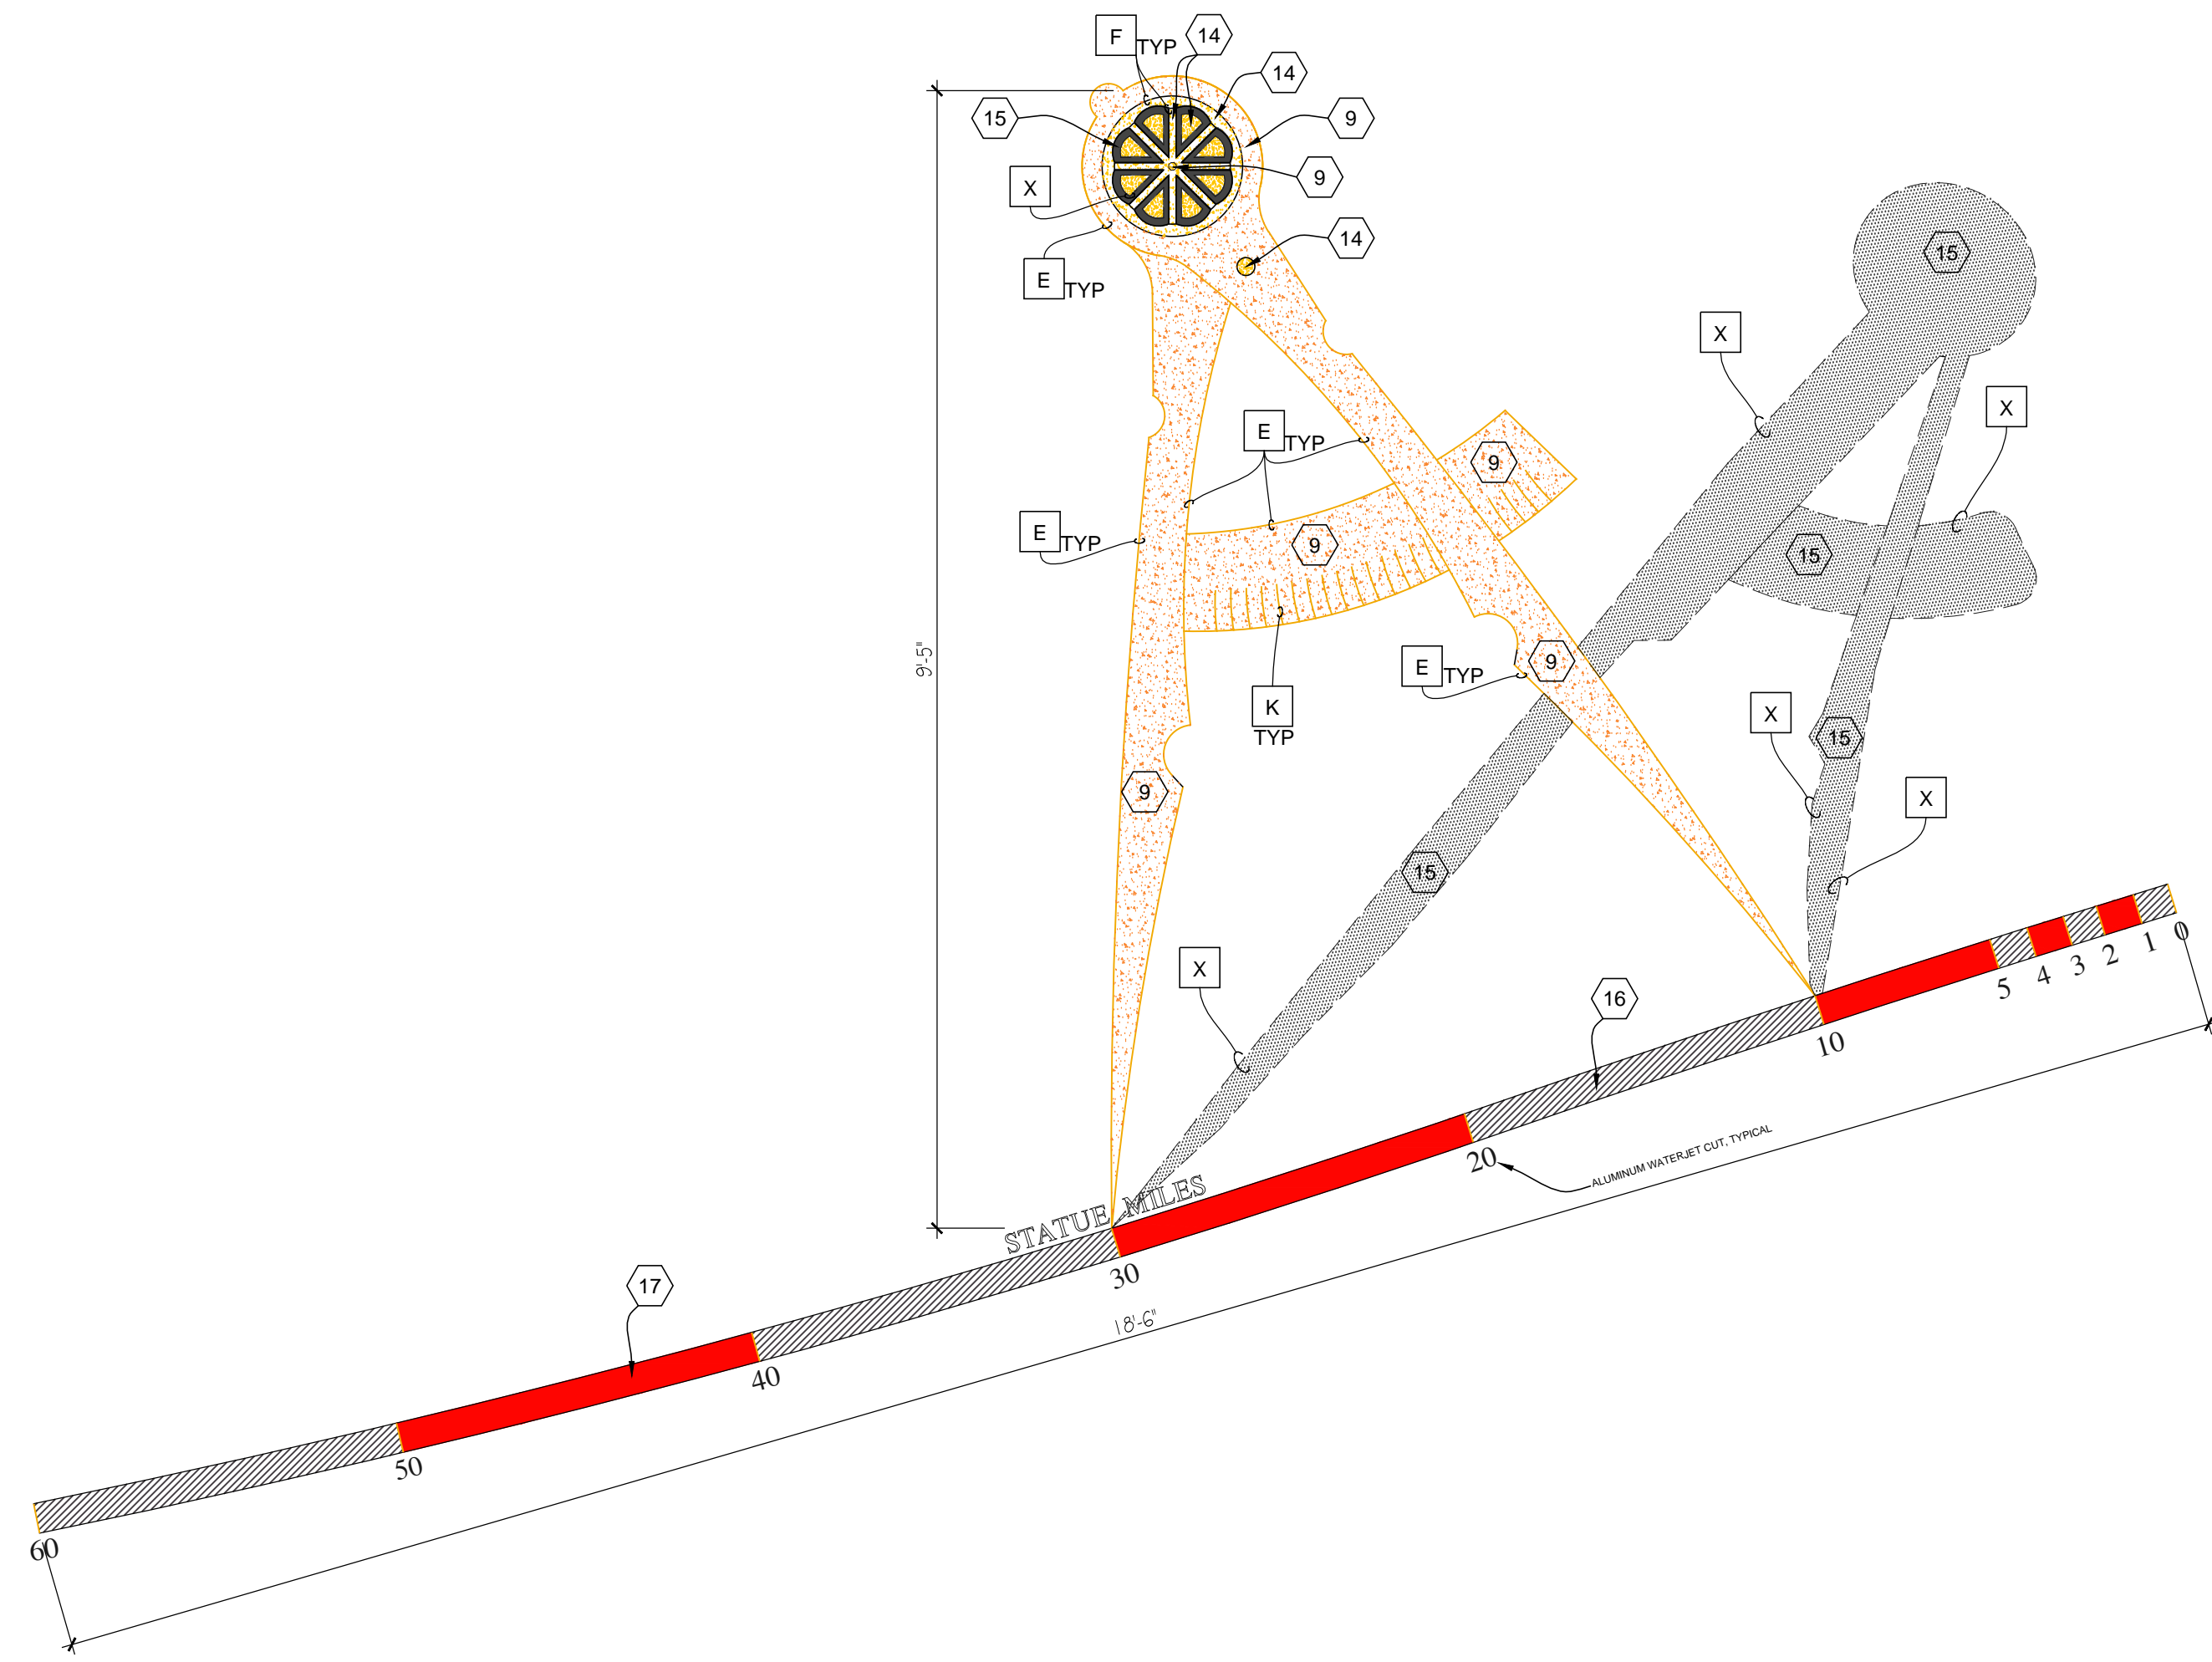


1 TZO ART - CALIPER  
A126 SCALE: 3/4" = 1'-0"

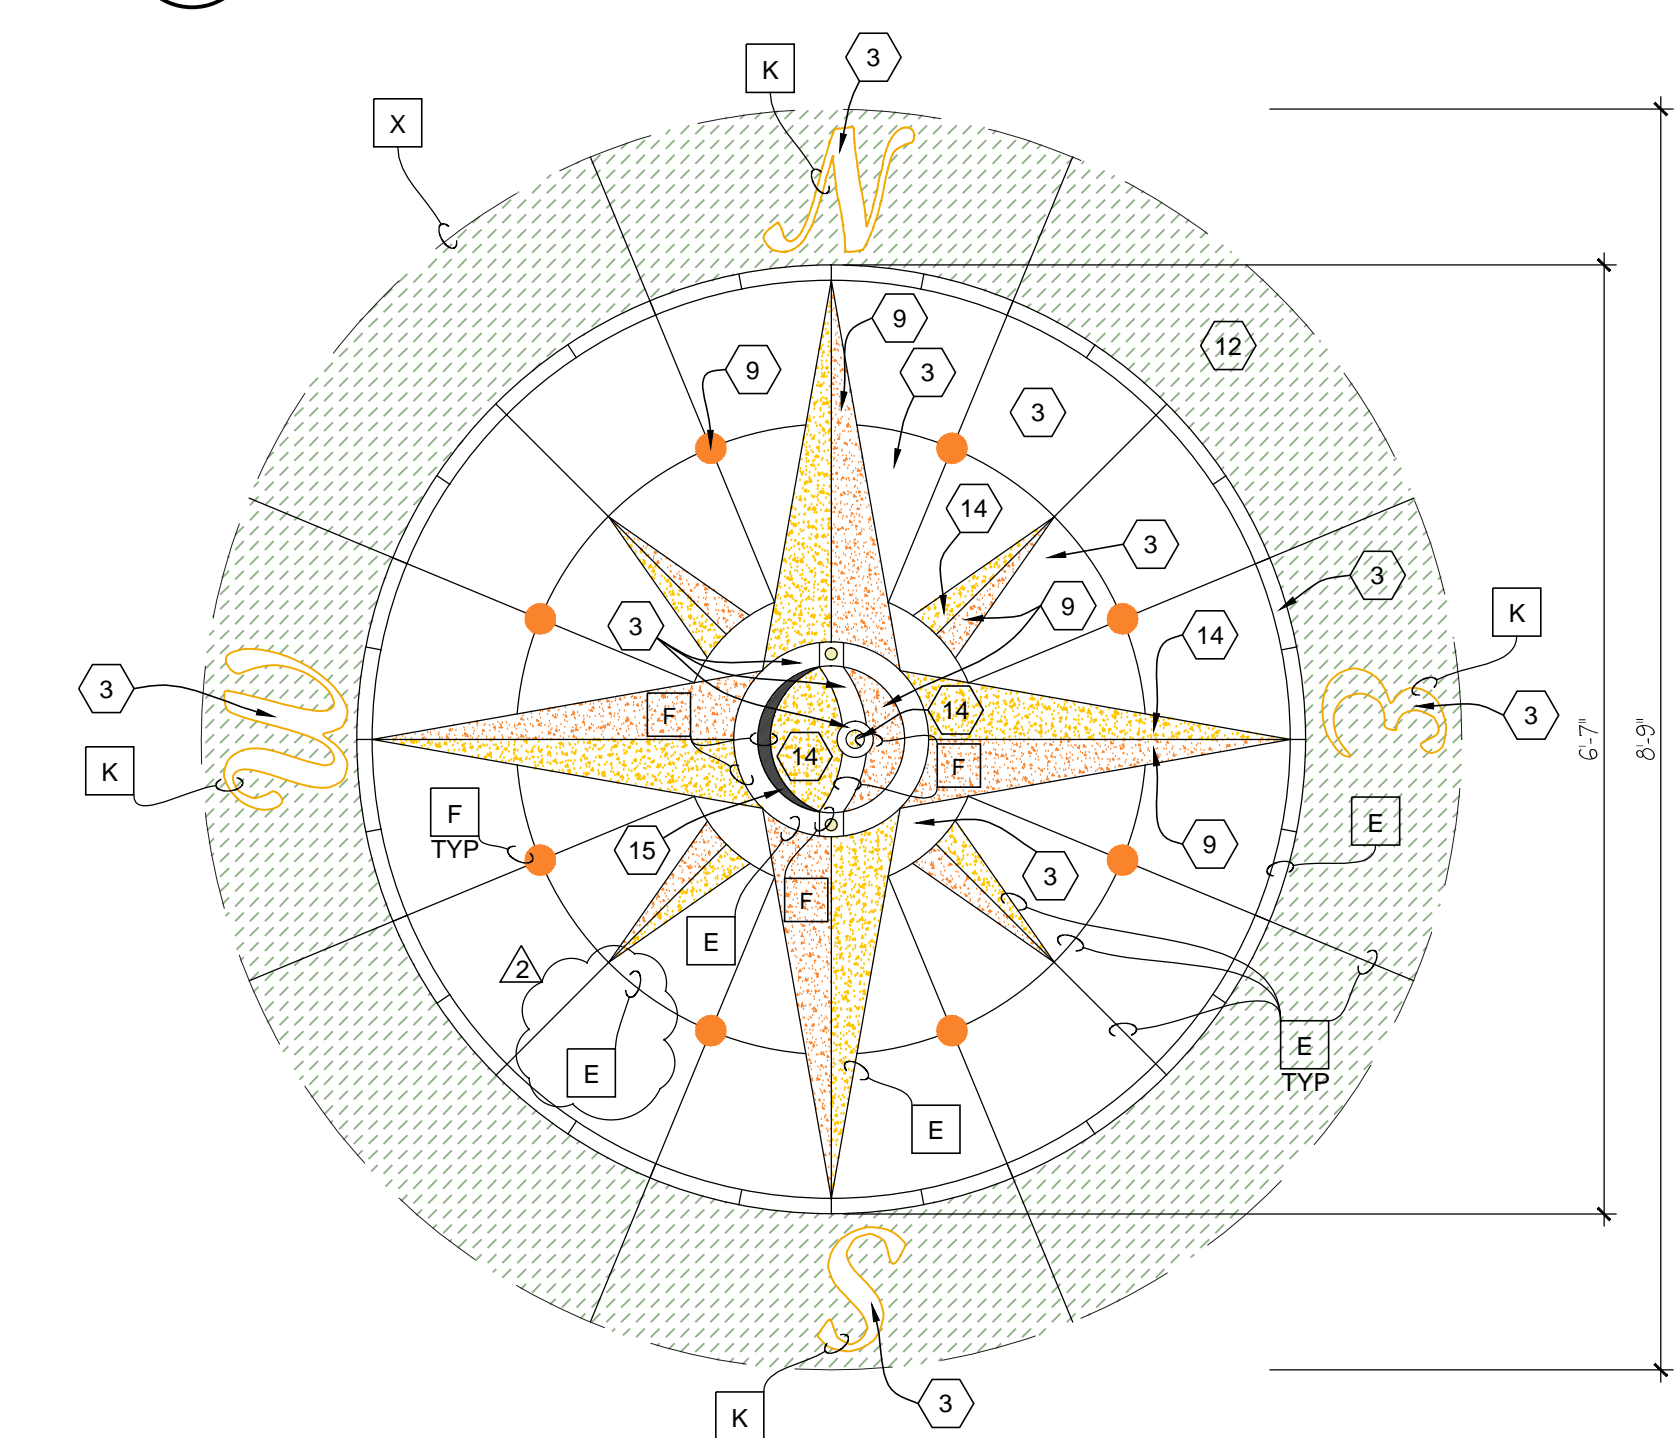

ALL TAGS SHOWN IN THIS DETAIL ARE TO BE UNDERSTOOD AS TYPICAL AS THEY APPLY TO THE SYMMETRY OF THIS COMPASS ROSE.  
ALL LINES NOT SEPARATELY TAGGED ARE 1/8" BRASS STRIPS RE: LEGEND STRIP "E"

2 TZO ART - COMPASS ROSE  
A126 SCALE: 3/4" = 1'-0"

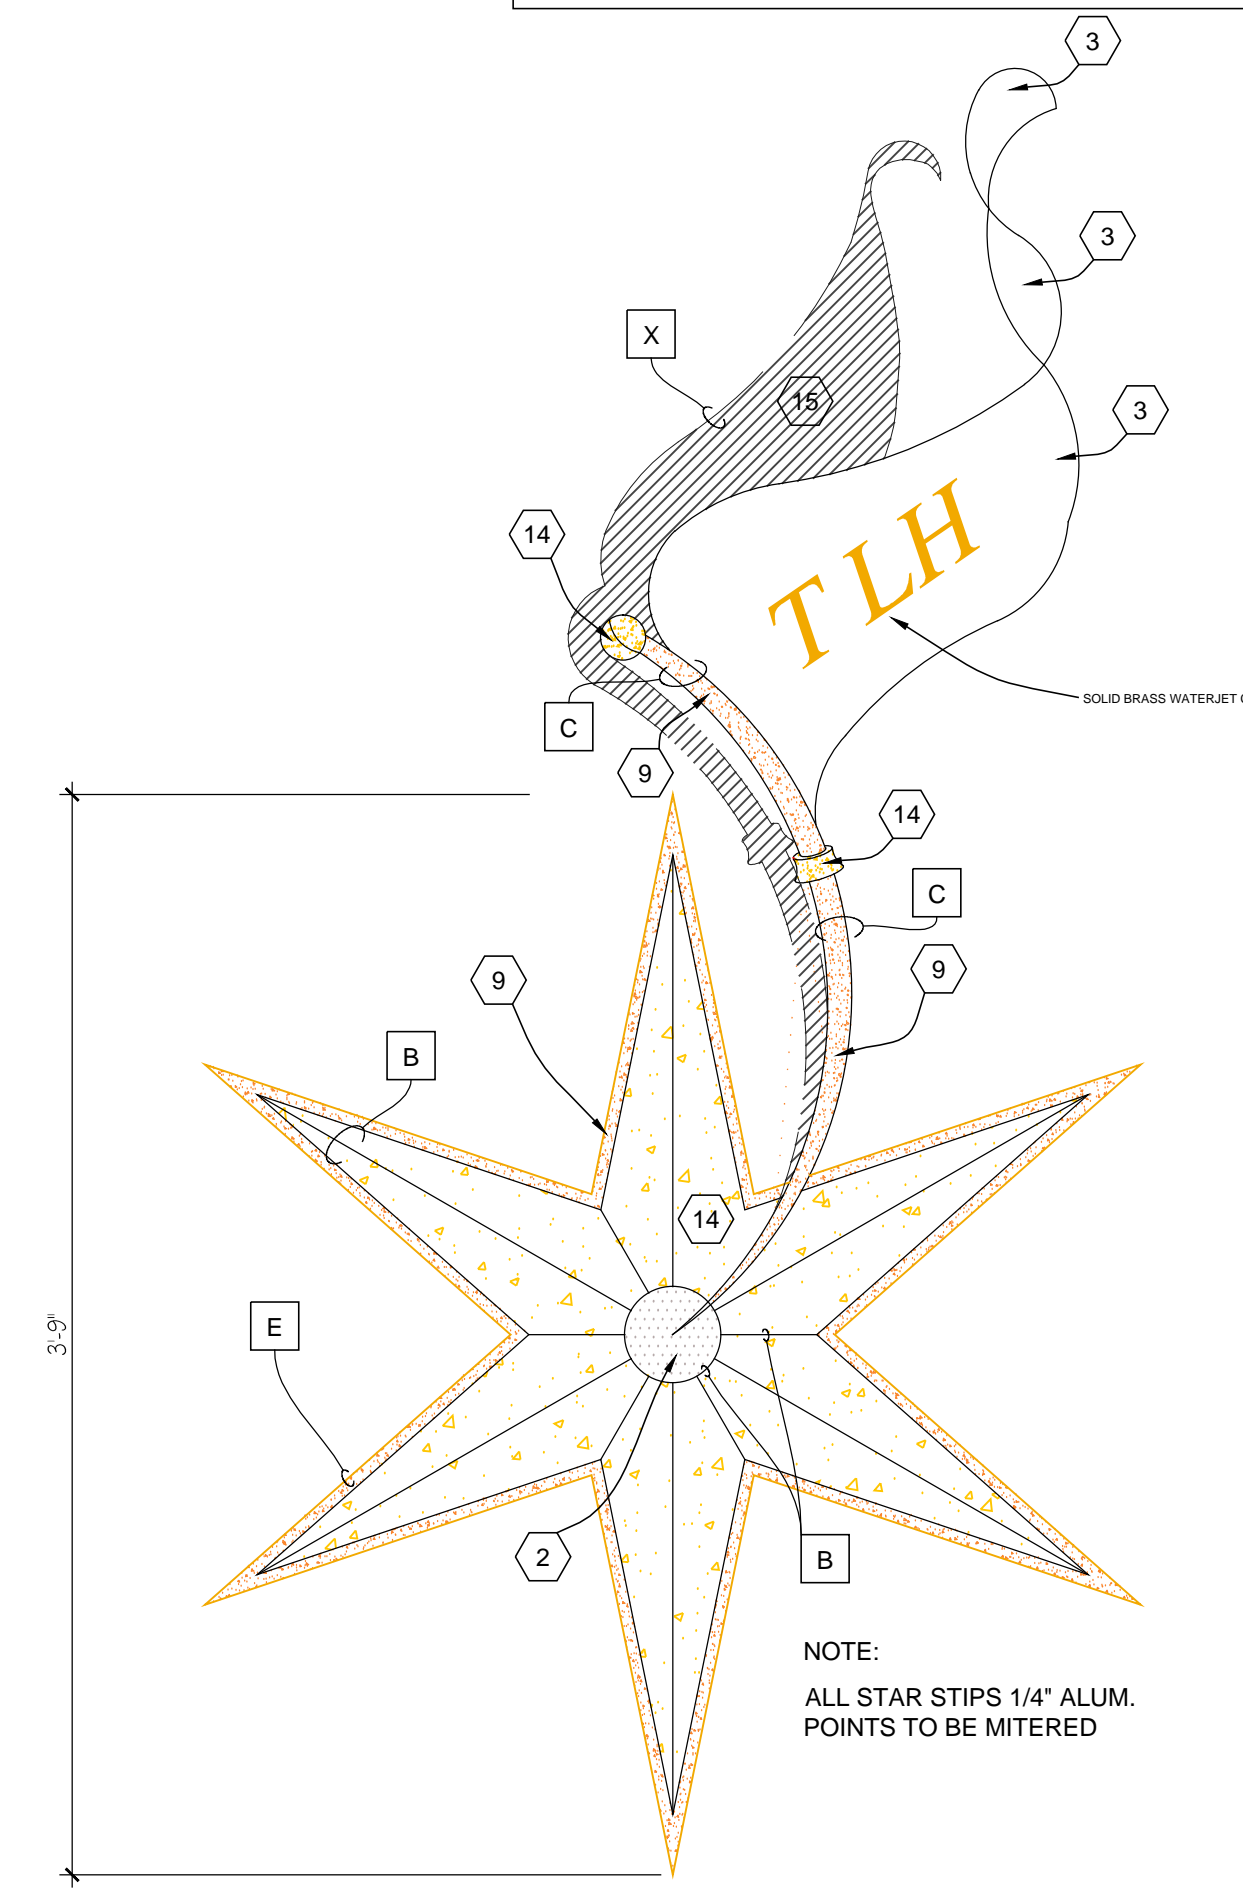

3 TZO ART - CAPITOL STAR  
A126 SCALE: 1-1/2" = 1'-0"