


THE KOBEL RESIDENCE  
 INTERIOR REMODELING  
 4934 SAINT CROIX DR, TAMPA, FL 33629-4831



Lic# ID 0002289  
 FL# 13 0001146  
 Kelly@kellytaaffedesign.com  
 Tel.: 813.695.5049  
 Fax: 813.805.2371

**EXT. KITCHEN  
 A-50.1**

THE KOBEL RESIDENCE  
INTERIOR REMODELING  
4934 SAINT CROIX DR, TAMPA, FL 33629-4831

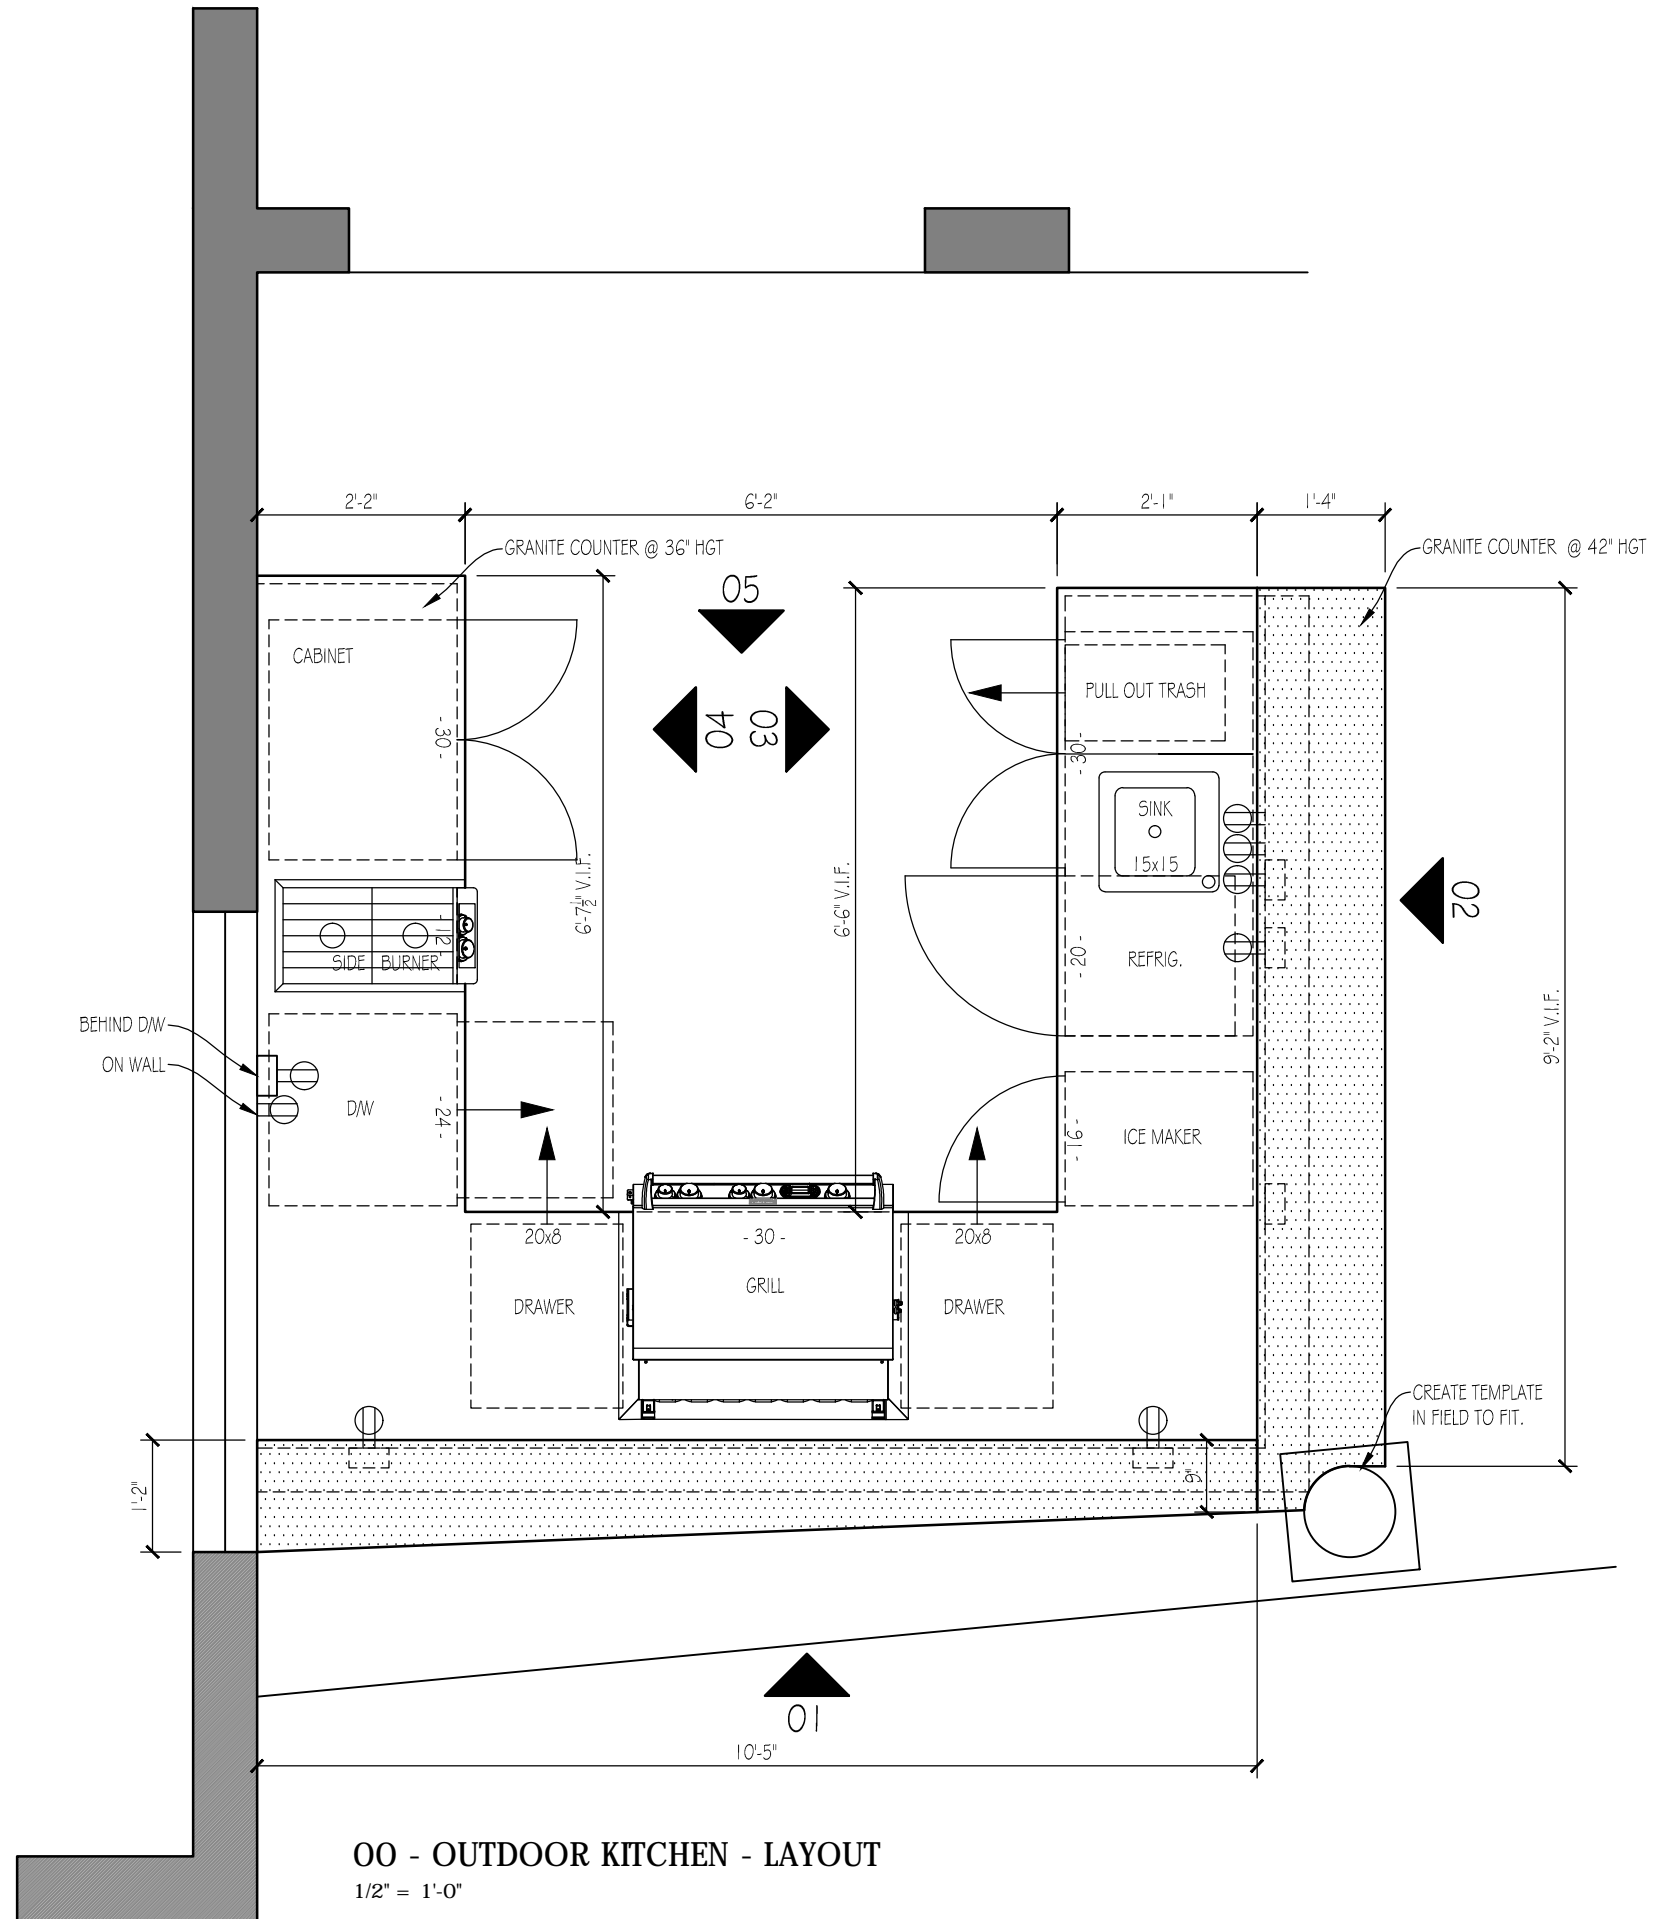


OO - OUTDOOR KITCHEN - LAYOUT  
1/2" = 1'-0"




Lic# ID 0002289  
FL# 13 0001146  
Kelly@kellytaaffedesign.com  
Tel.: 813.695.5049  
Fax: 813.805.2371

**EXT. KITCHEN  
A-50.2**

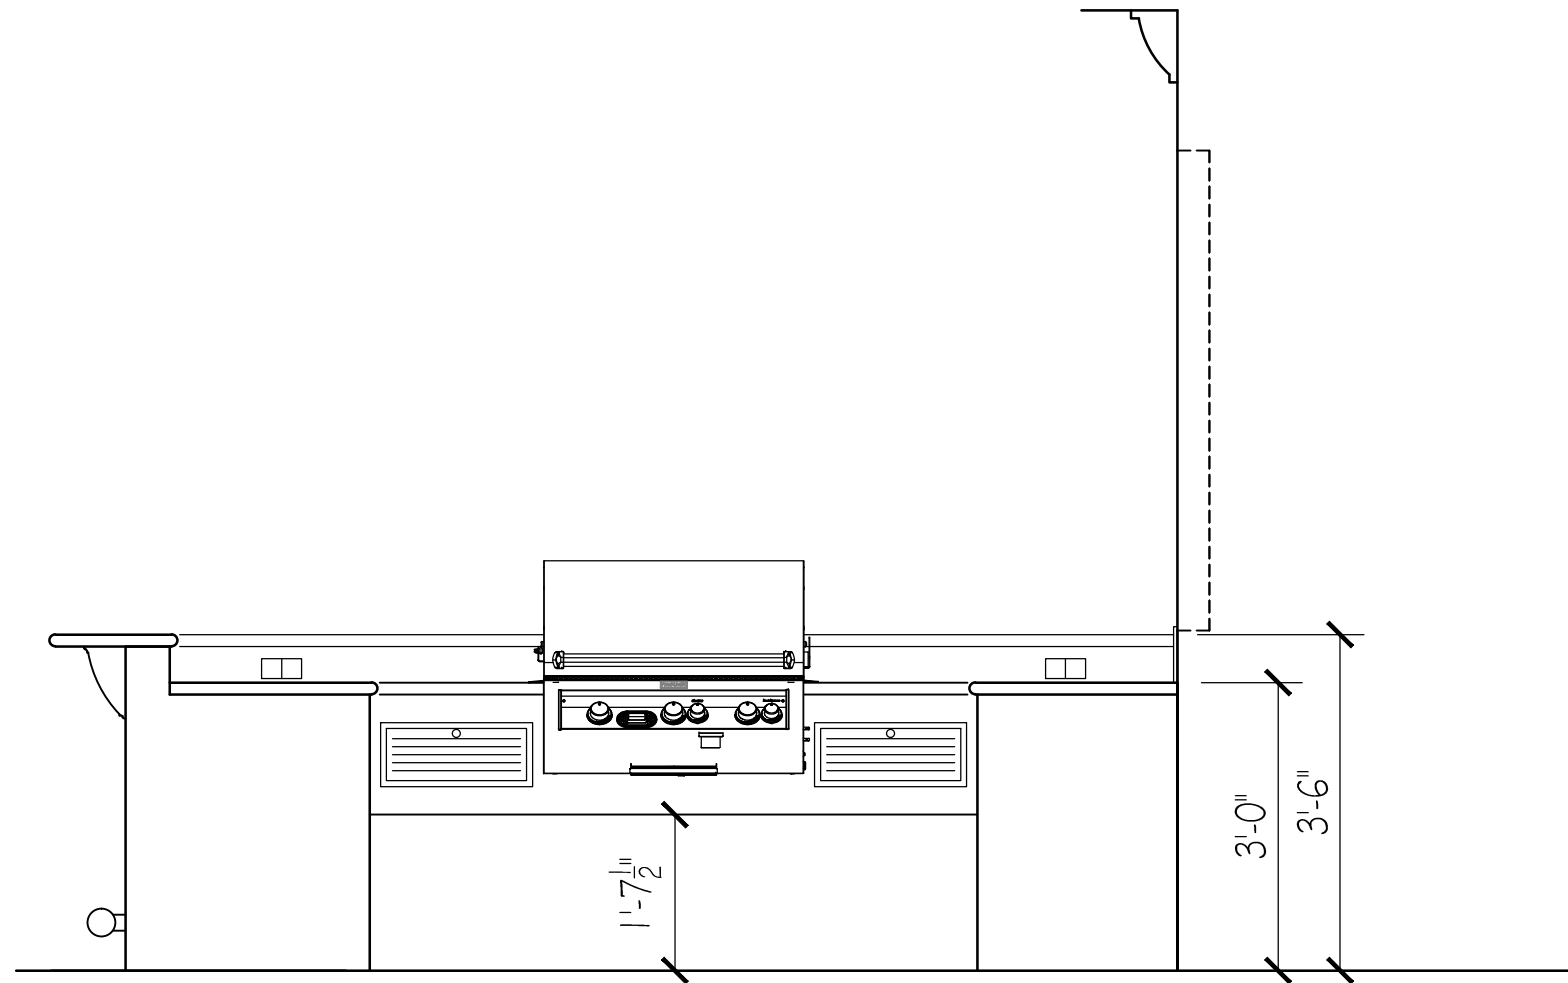

O5 - ELEVATION  
 1/2" = 1'-0"


THE KOBEL RESIDENCE  
 INTERIOR REMODELING  
 4934 SAINT CROIX DR, TAMPA, FL 33629-4831

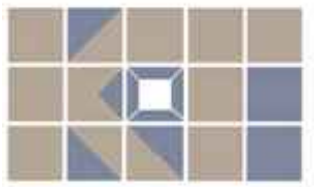

**KTD Inc.**  
*Design*  
 KELLY TAAFFE DESIGN

Lic# ID 0002289  
 FL# 13 0001146  
 Kelly@kellytaaffedesign.com  
 Tel.: 813.695.5049  
 Fax: 813.805.2371

**EXT. KITCHEN  
 A-50.3**

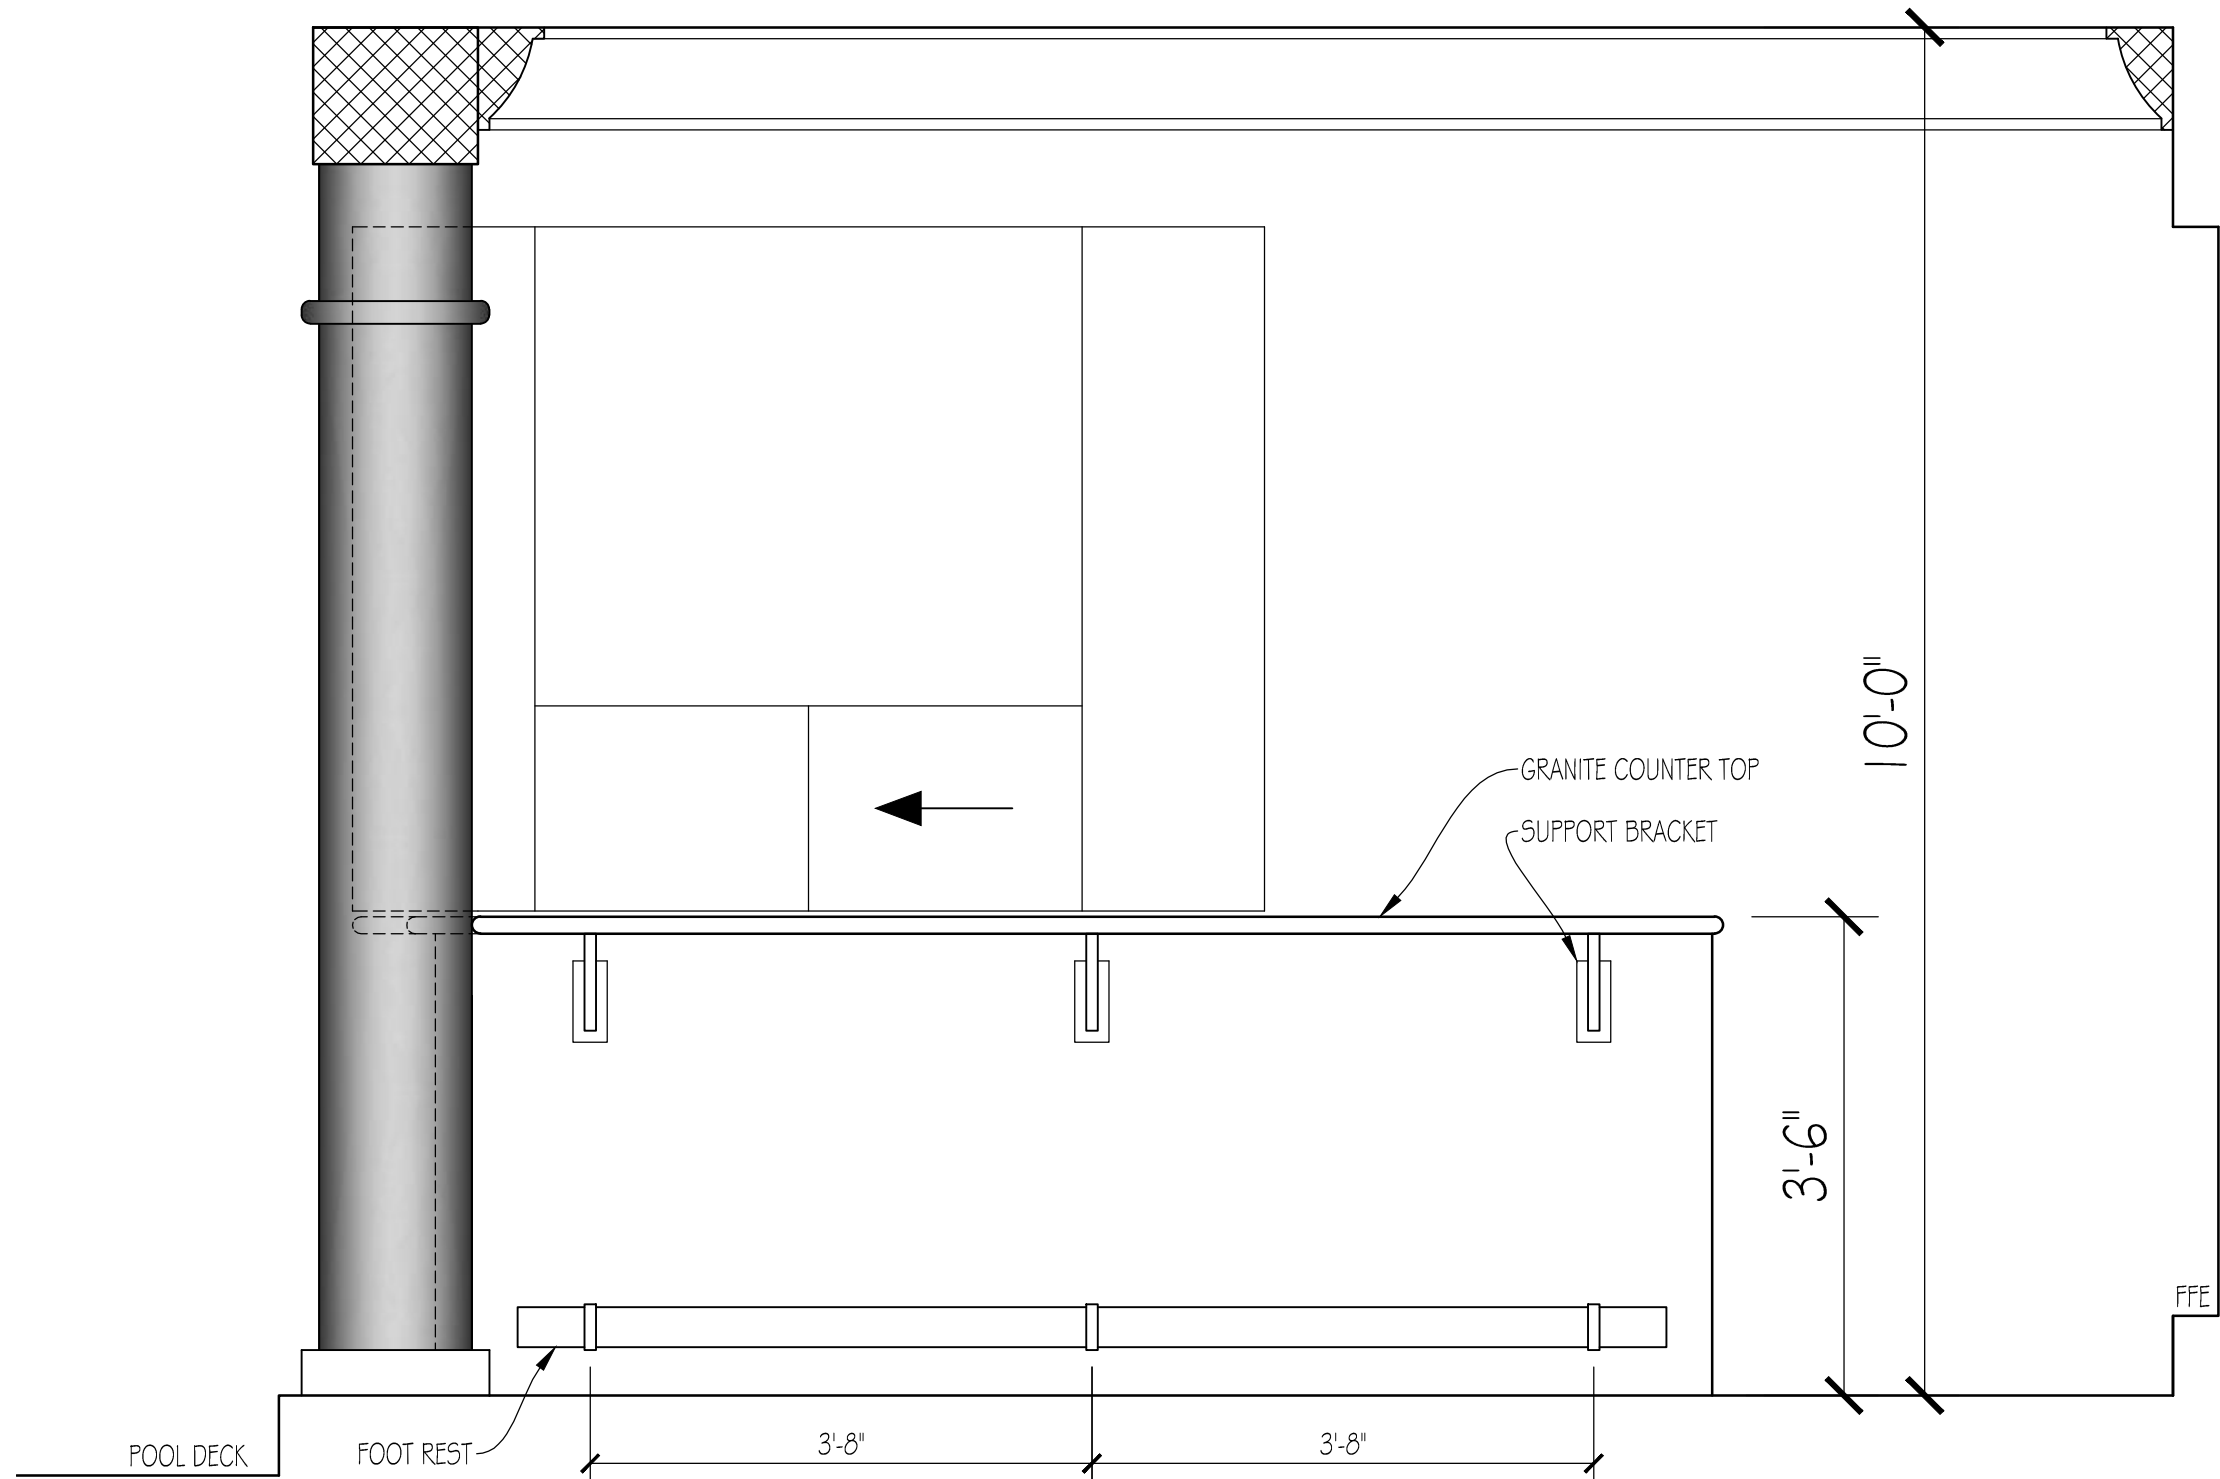

O2 - ELEVATION  
 1/2" = 1'-0"


THE KOBEL RESIDENCE  
 INTERIOR REMODELING  
 4934 SAINT CROIX DR, TAMPA, FL 33629-4831



**KTD Inc.**  
*Design*  
 KELLY TAAFFE DESIGN


Lic# ID 0002289  
 FL# 13 0001146  
 Kelly@kellytaaffedesign.com  
 Tel.: 813.695.5049  
 Fax: 813.805.2371

**EXT. KITCHEN  
 A-50.4**

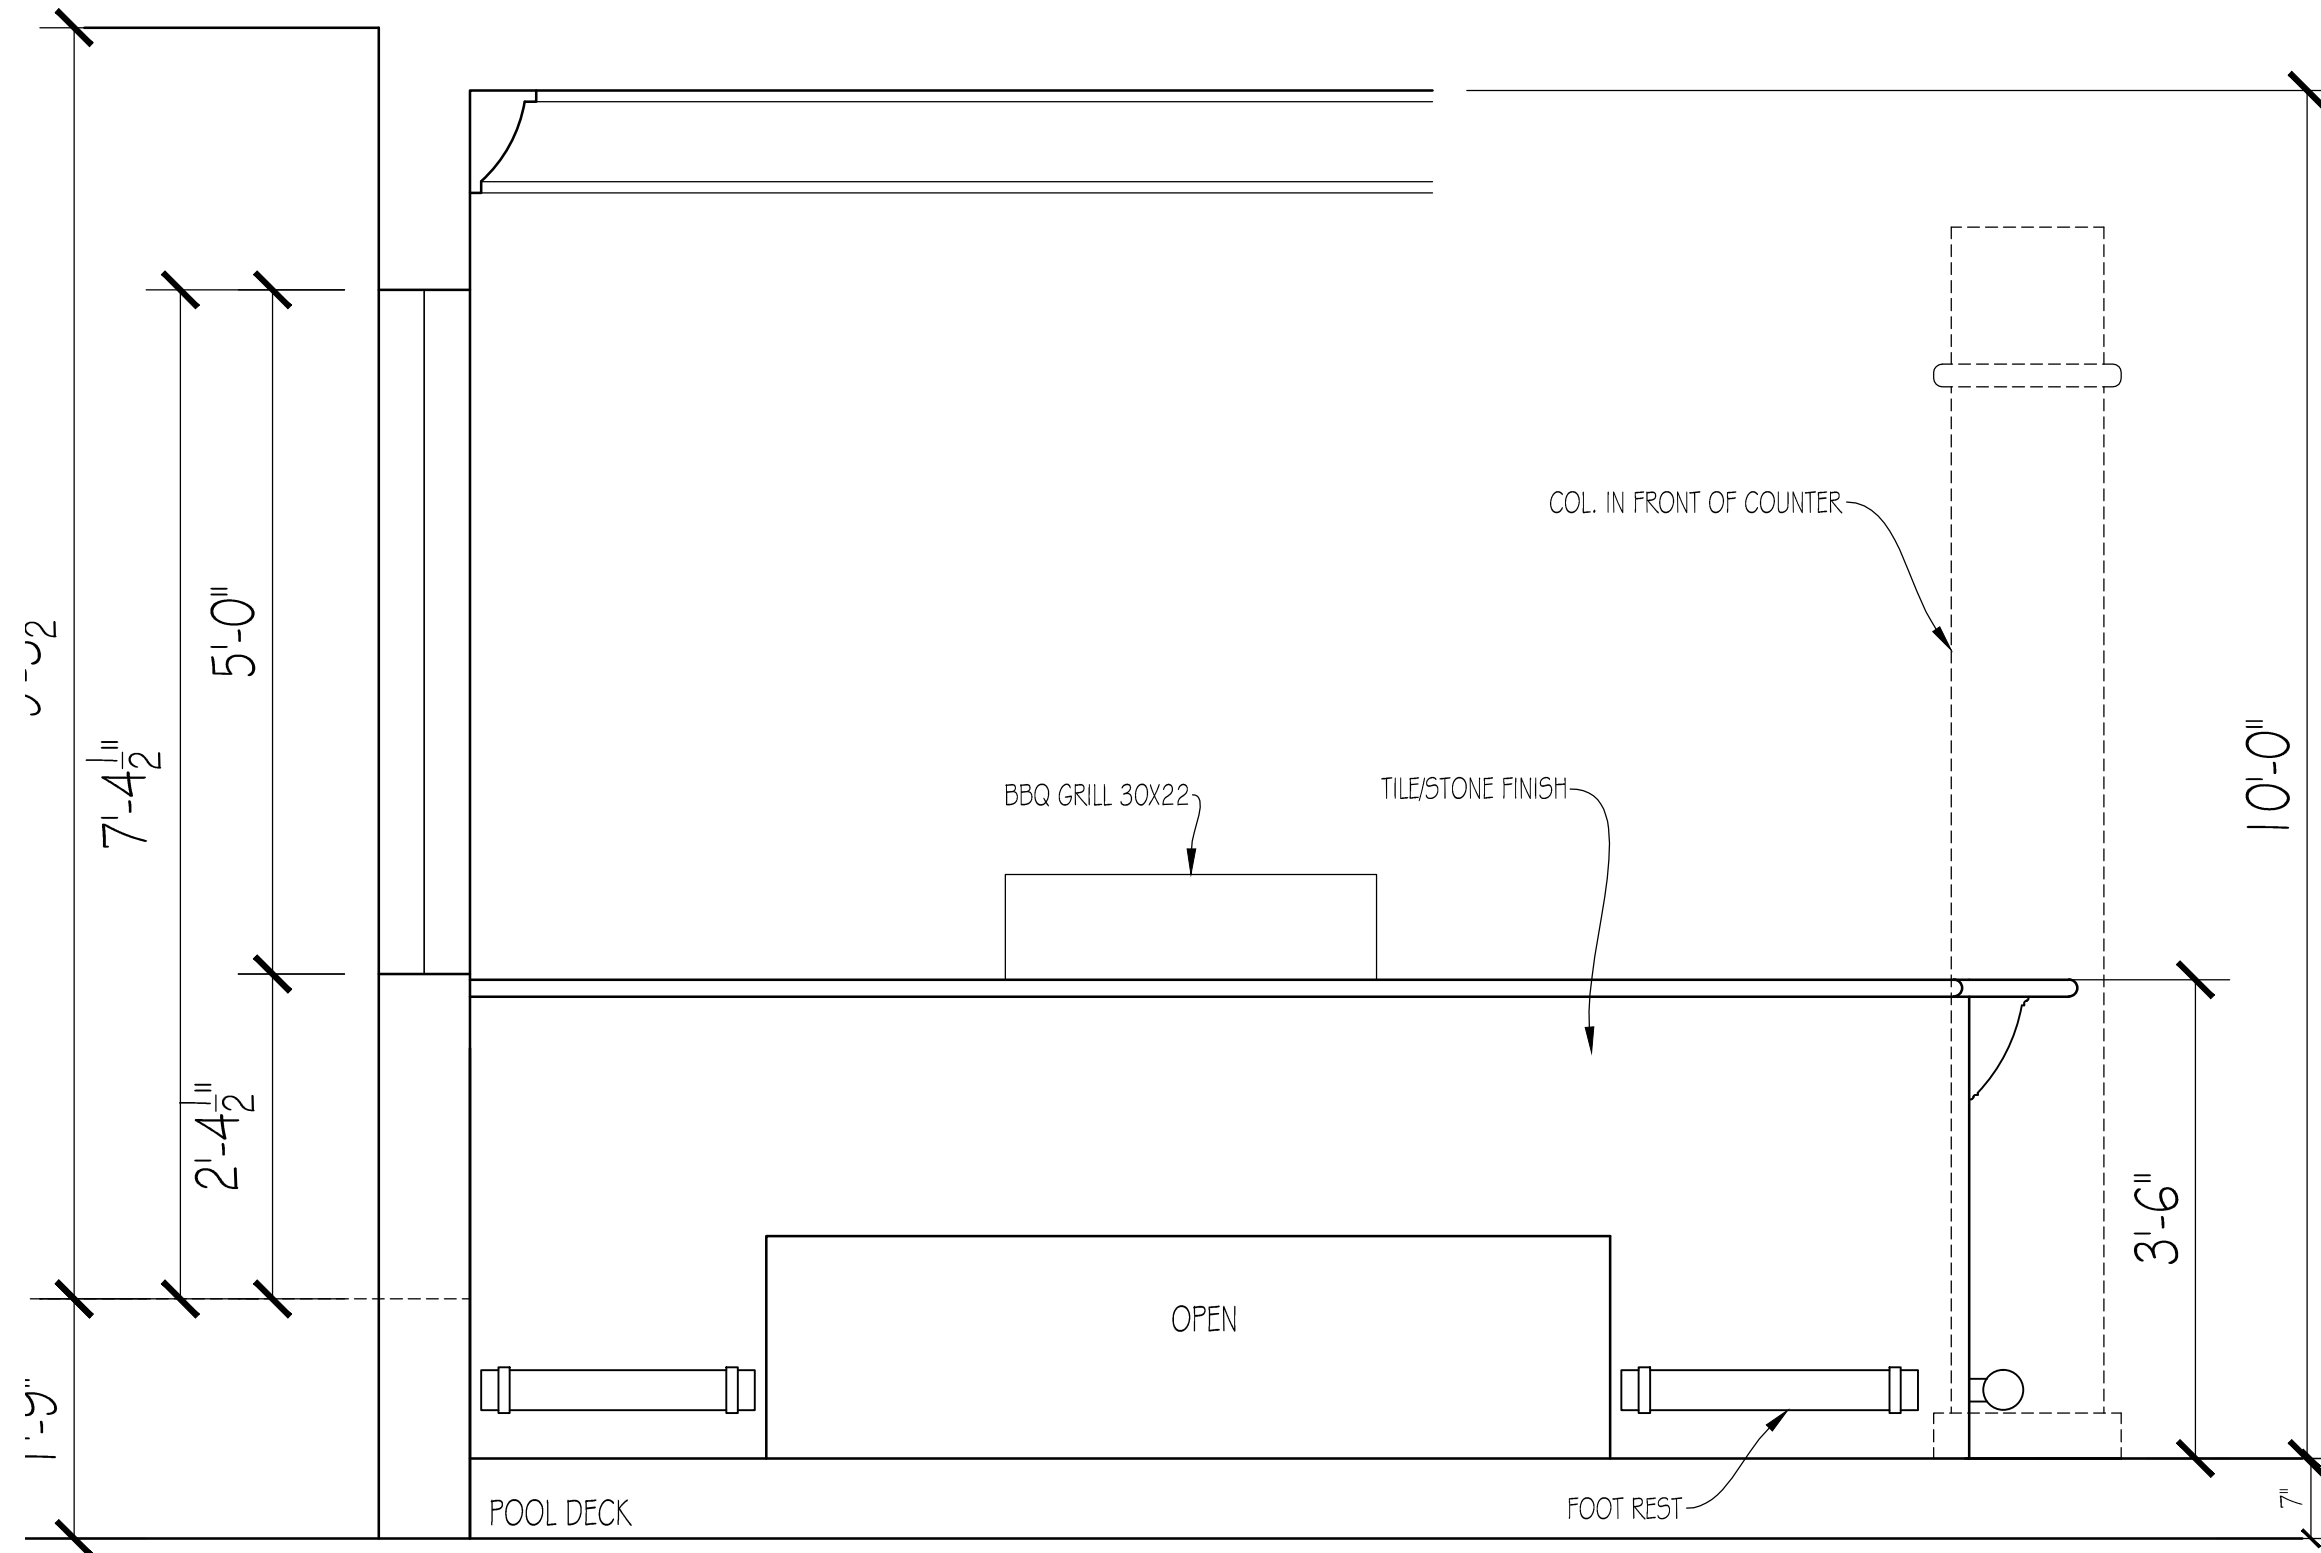

O1 - ELEVATION  
 1/2" = 1'-0"


THE KOBEL RESIDENCE  
 INTERIOR REMODELING  
 4934 SAINT CROIX DR, TAMPA, FL 33629-4831

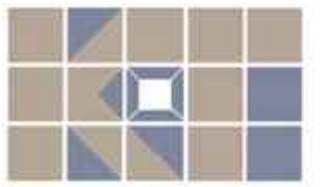


**KTD Inc.**  
*Design*  
 KELLY TAAFFE DESIGN

Lic# ID 0002289  
 FL# 13 0001146  
 Kelly@kellytaaffedesign.com  
 Tel.: 813.695.5049  
 Fax: 813.805.2371

**EXT. KITCHEN  
 A-50.5**

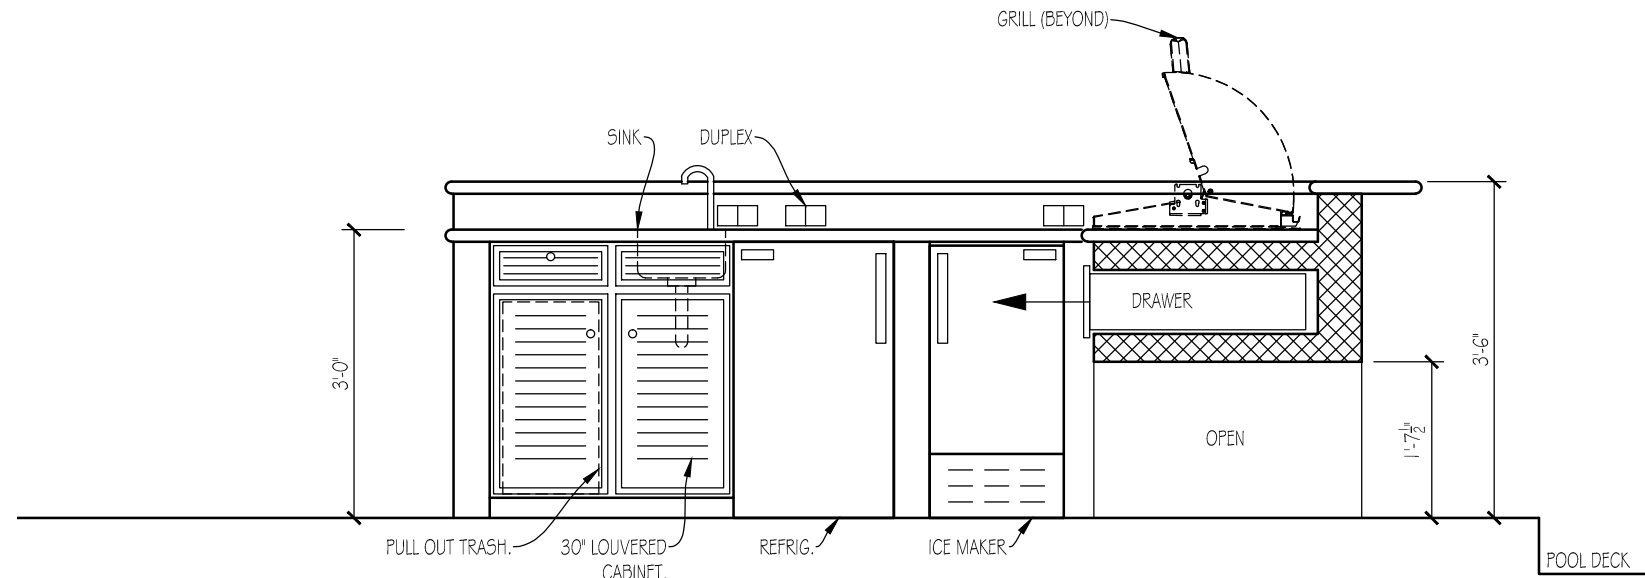


**03 - ELEVATION**  
1/2" = 1'-0"

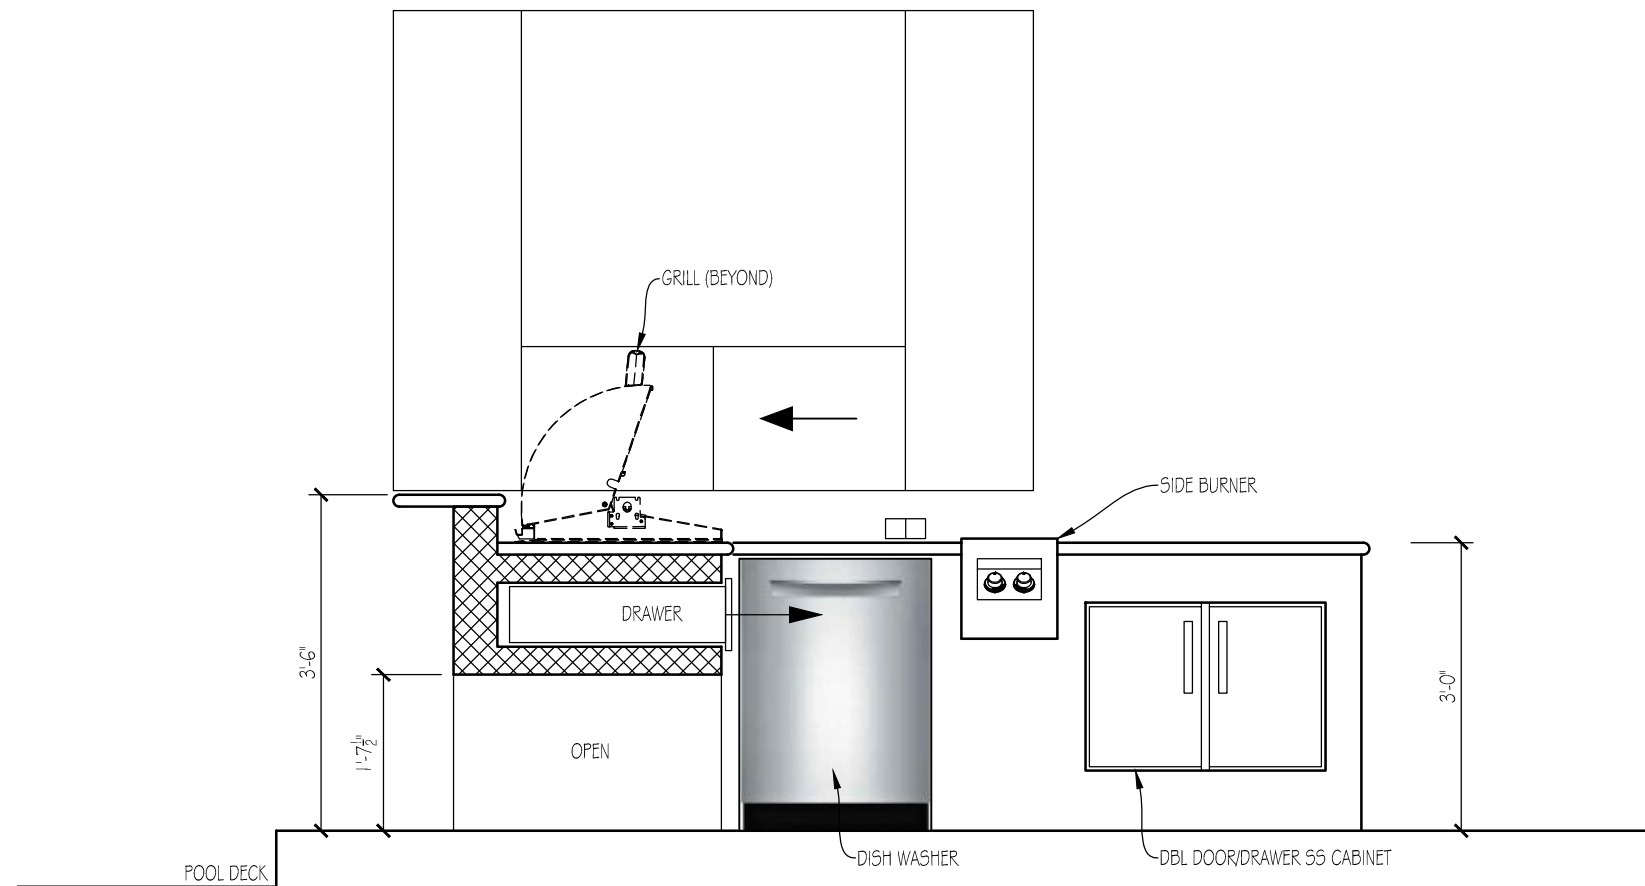

**04 - ELEVATION**  
1/2" = 1'-0"

THE KOBEL RESIDENCE  
INTERIOR REMODELING  
4934 SAINT CROIX DR, TAMPA, FL 33629-4831

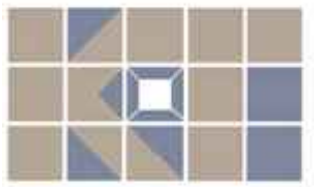

**KTD Inc.**  
*Design*  
KELLY TAAFFE DESIGN

Lic# ID 0002289  
FL# 13 0001146  
Kelly@kellytaaffedesign.com  
Tel.: 813.695.5049  
Fax: 813.805.2371

**EXT. KITCHEN  
A-50.6**